

2678, 2680, 2682 SACRAMENTO ST,
SAN FRANCISCO, CA 94115



studio

dmarc

1804 Fifth Street
Berkeley, CA 94710
tel: 415.690.0800
www.dmarcstudio.com

PROPERTY OWNER

APPLICANT

ARCHITECT

GENERAL CONTRACTOR

Submittal

Revisions

Project
2678, 2680, 2682
SACRAMENTO ST,
SAN FRANCISCO,
CA 94115

SCALE: SHEET

COVER SHEET

G1.0



PROPERTY OWNER

APPLICANT
DMARCSTUDIO
1804 FIFTH STREET
BERKELEY, CA 94710
415.258.9100
zac@dmarcstudio.com


ARCHITECT

GENERAL CONTRACTOR

Submittal

Revisions

Project
2678, 2680, 2682
SACRAMENTO ST,
SAN FRANCISCO,
CA 94115

 

SCALE: 1/8" = 1'-0"

SHEET

EXISTING SITE PLAN

A0.0

DATE: 2024.02.23
JOB NUMBER: 2325

PROPERTY OWNER

APPLICANT
DMARCSTUDIO
1804 FIFTH STREET
BERKELEY, CA 94710
415.258.9100
zac@dmarcstudio.com


ARCHITECT

GENERAL CONTRACTOR

Submittal

Revisions

Project
2678, 2680, 2682
SACRAMENTO ST,
SAN FRANCISCO,
CA 94115

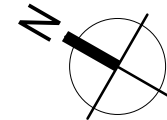


SCALE: 1/4" = 1'-0"

SHEET

EXISTING 1ST FLOOR
PLAN

A1.1

DATE: 2024.02.23
JOB NUMBER: 2325

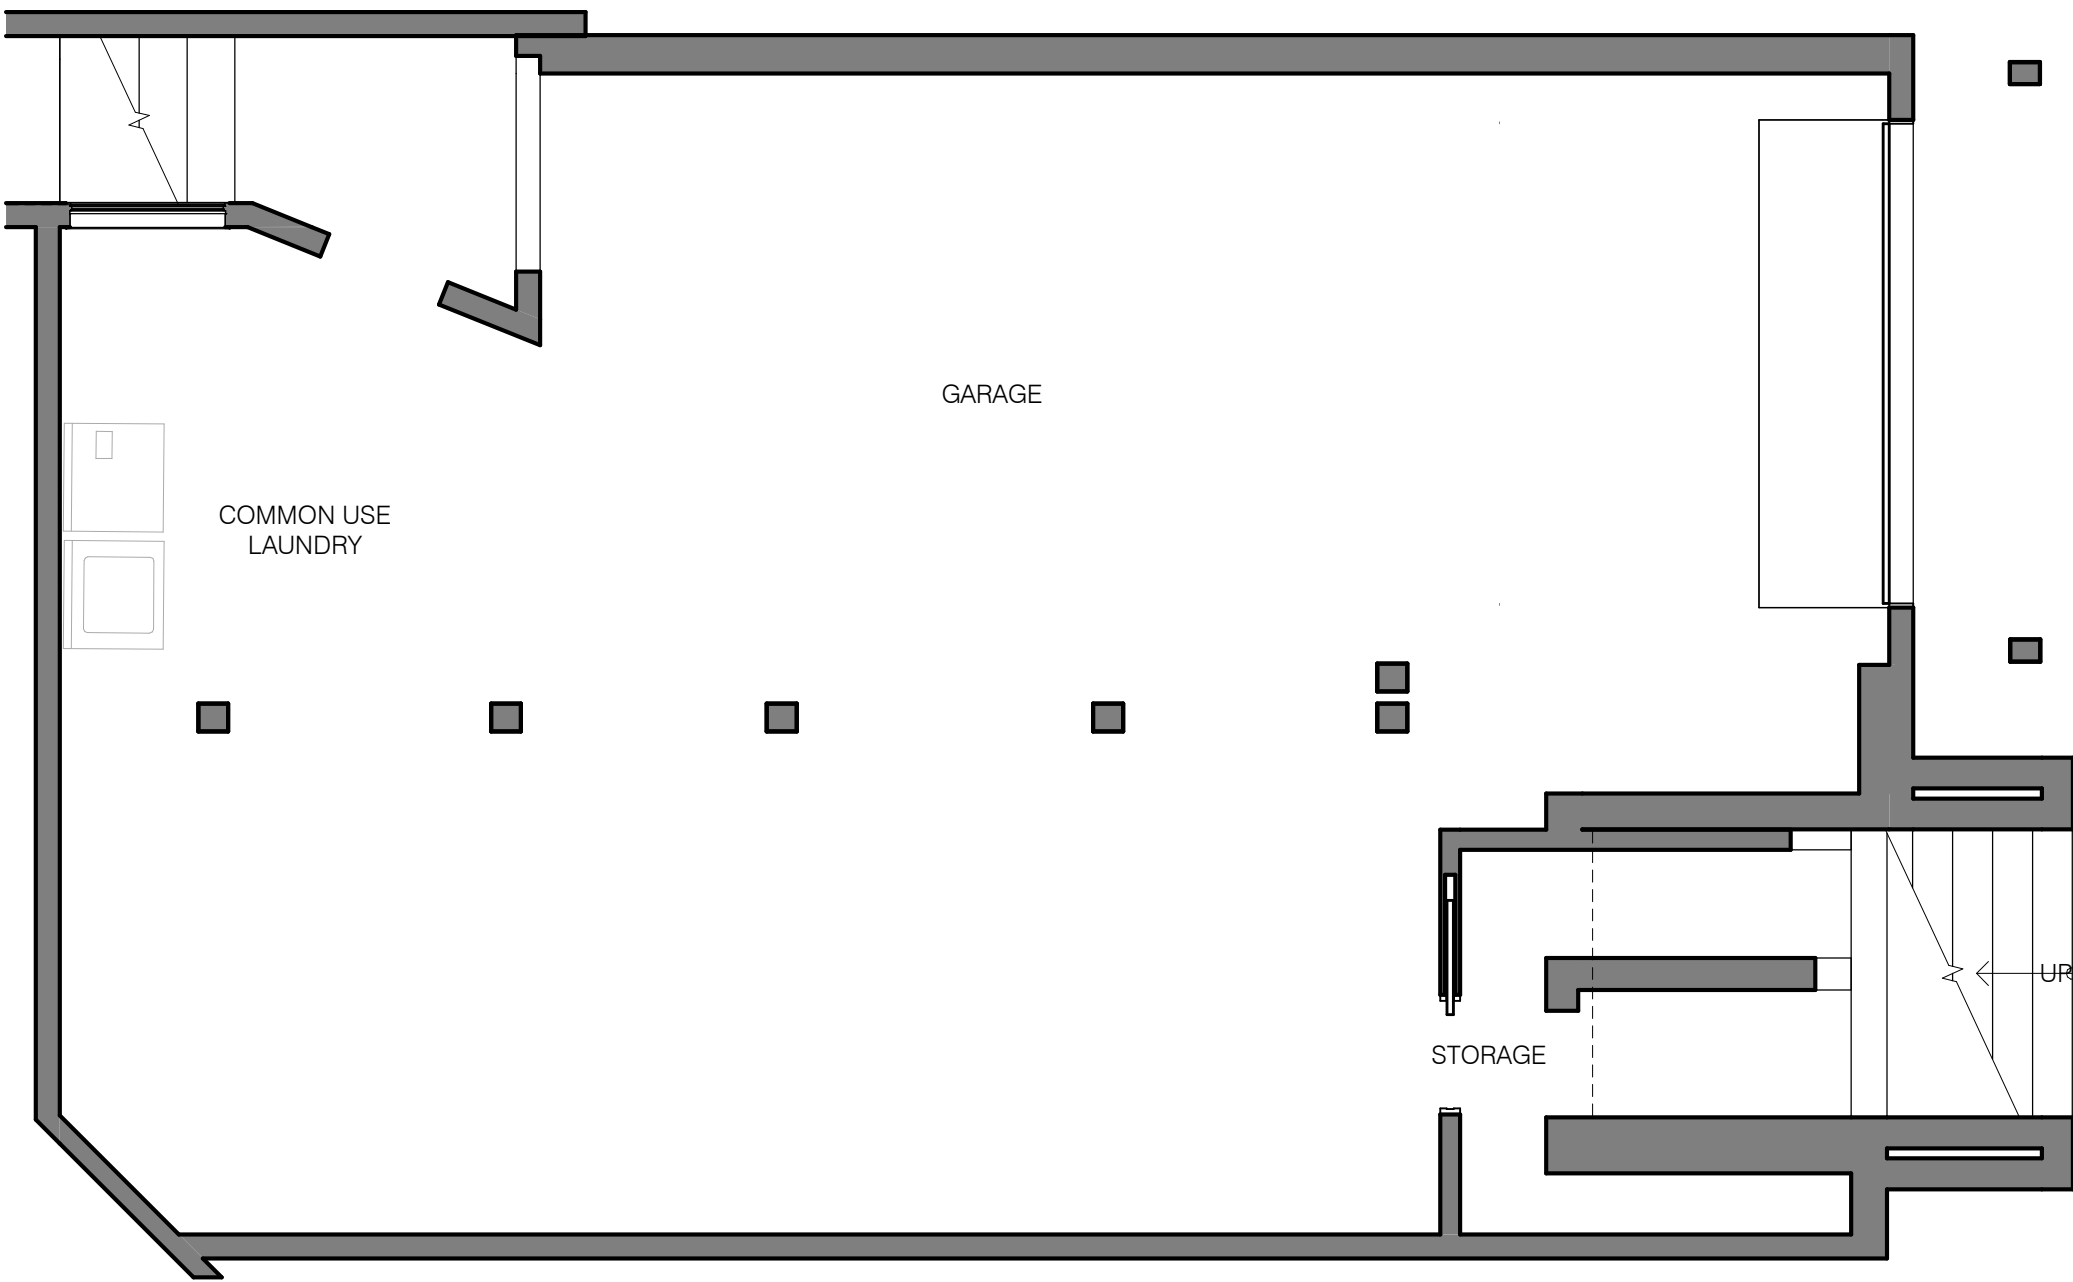

PROPERTY OWNER

APPLICANT
DMARCSTUDIO
1804 FIFTH STREET
BERKELEY, CA 94710
415.258.9100
zac@dmarcstudio.com


ARCHITECT

GENERAL CONTRACTOR

Submittal

Revisions

Project
2678, 2680, 2682
SACRAMENTO ST,
SAN FRANCISCO,
CA 94115

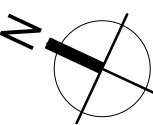


SCALE: 1/4" = 1'-0"

SHEET

EXISTING 2ND FLOOR
PLAN - UNIT #2678

A1.2

DATE: 2024.02.23
JOB NUMBER: 2325

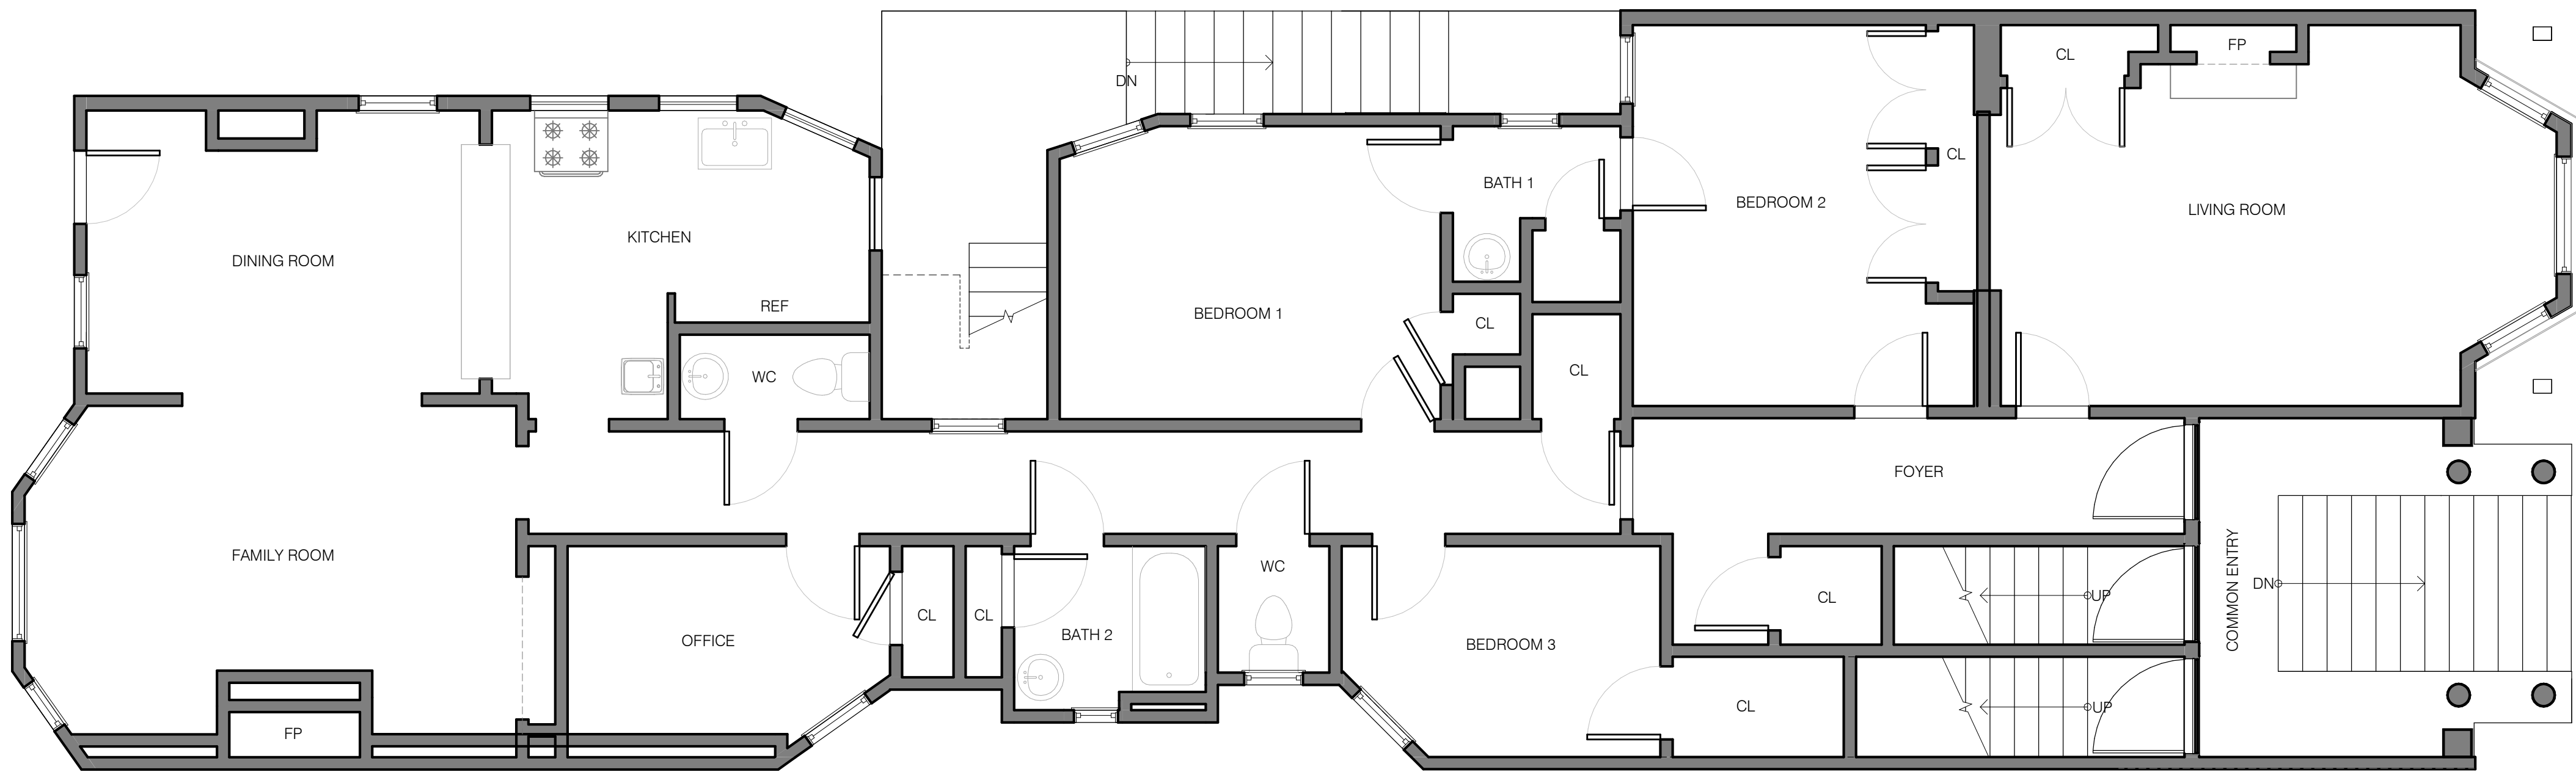

PROPERTY OWNER

APPLICANT
DMARCSTUDIO
1804 FIFTH STREET
BERKELEY, CA 94710
415.258.9100
zac@dmarcstudio.com

ARCHITECT

GENERAL CONTRACTOR

Submittal

Revisions


Project
2678, 2680, 2682
SACRAMENTO ST,
SAN FRANCISCO,
CA 94115

SCALE: 1/4" = 1'-0" SHEET

EXISTING 3RD FLOOR
PLAN - UNIT #2680

A1.3

DATE: 2024.02.23
JOB NUMBER: 2325

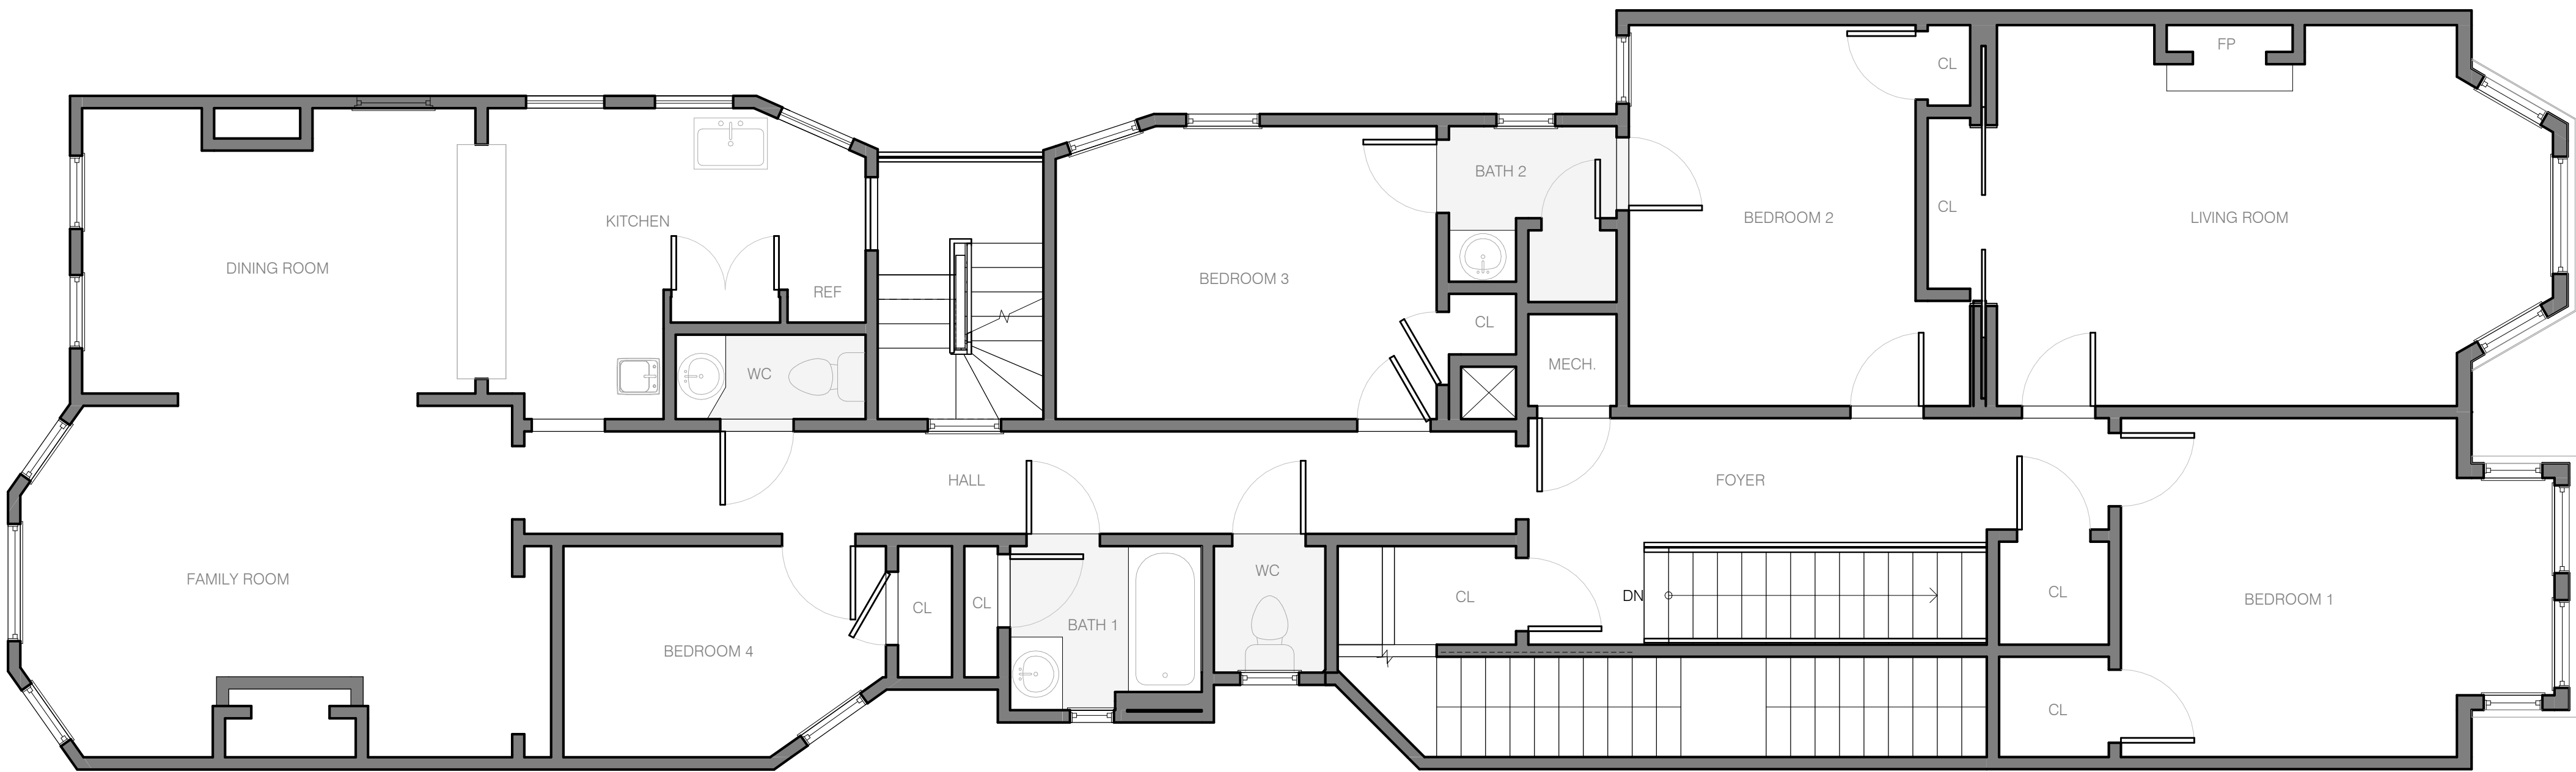

PROPERTY OWNER

APPLICANT
DMARCSTUDIO
1804 FIFTH STREET
BERKELEY, CA 94710
415.258.9100
zac@dmarcstudio.com

ARCHITECT

GENERAL CONTRACTOR

Submittal

Revisions


Project
2678, 2680, 2682
SACRAMENTO ST,
SAN FRANCISCO,
CA 94115


SCALE: 1/4" = 1'-0" SHEET

EXISTING 4TH FLOOR
PLAN - UNIT #2682

A1.4

DATE: 2024.02.23
JOB NUMBER: 2325

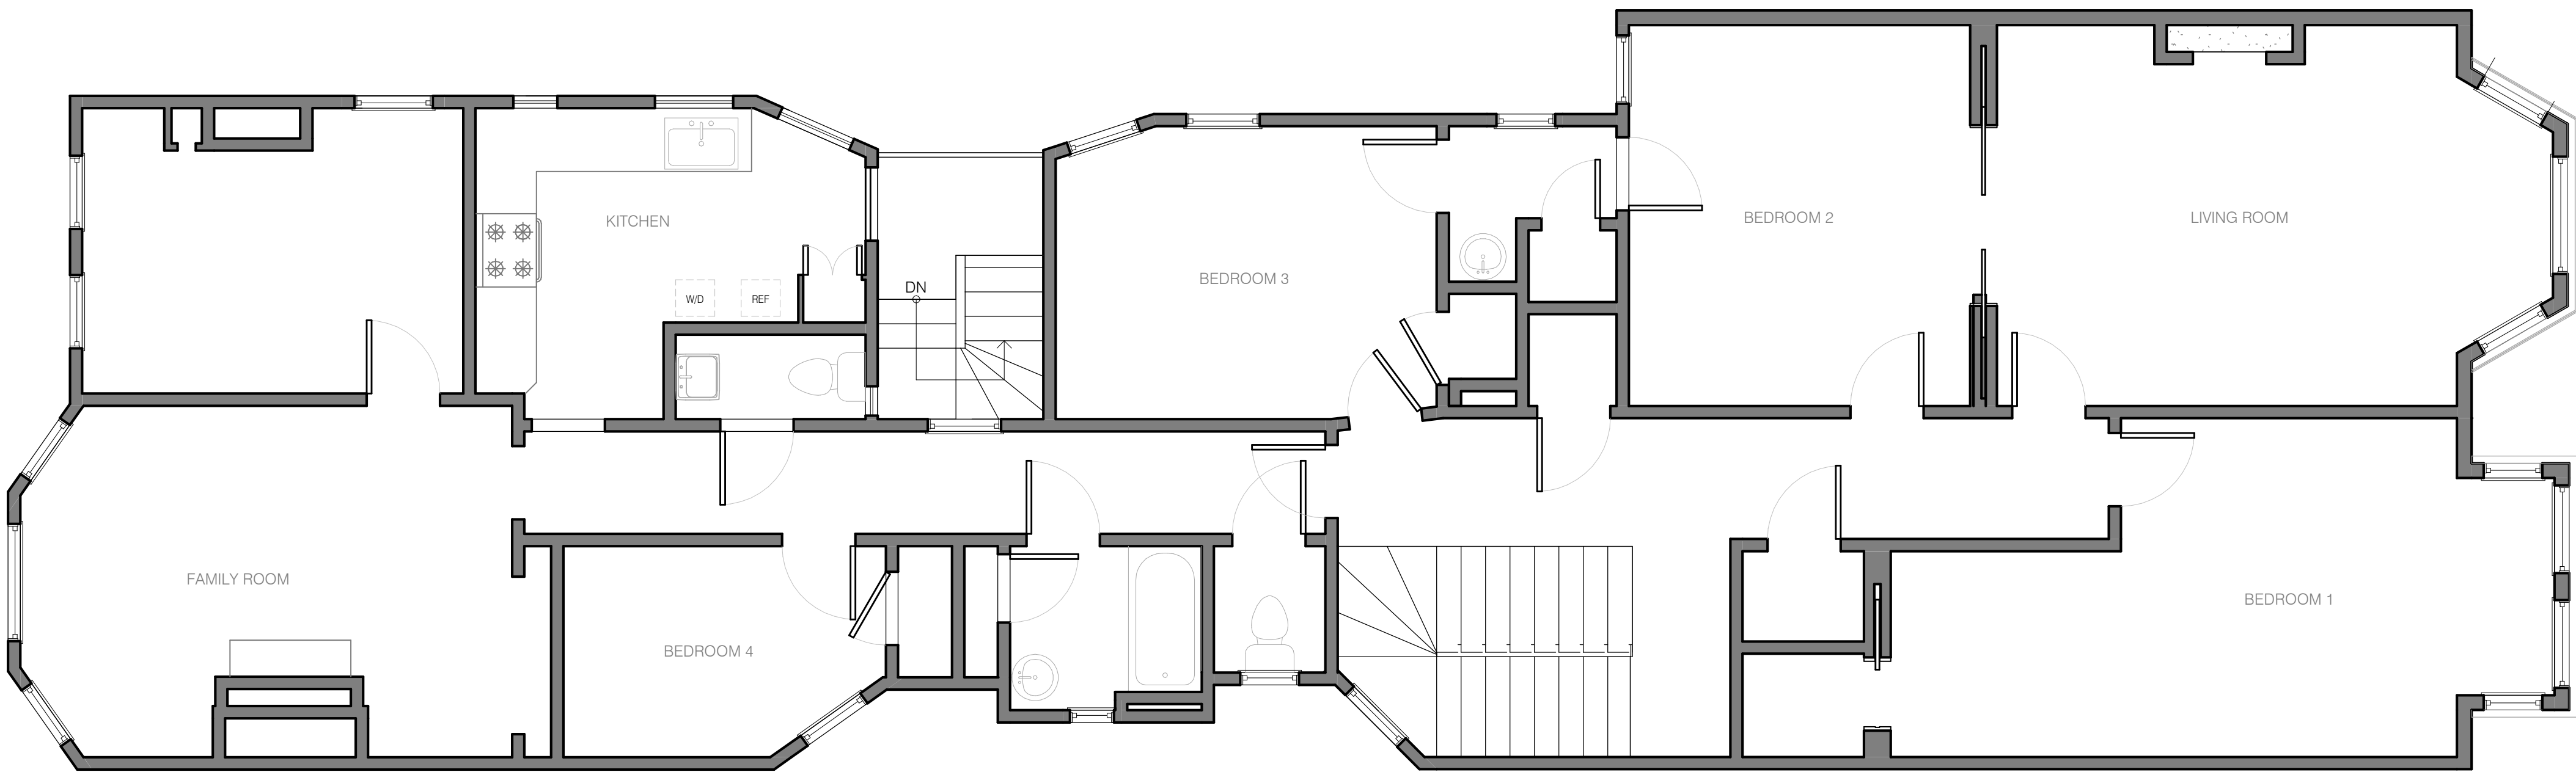

 

PROPERTY OWNER

APPLICANT
DMARCSTUDIO
1804 FIFTH STREET
BERKELEY, CA 94710
415.258.9100
zac@dmarcstudio.com

ARCHITECT

GENERAL CONTRACTOR

Submittal

Revisions

Project
2678, 2680, 2682
SACRAMENTO ST,
SAN FRANCISCO,
CA 94115

SCALE: 1/4" = 1'-0" SHEET

EXISTING ROOF PLAN

A1.5

dmarc

1804 Fifth Street
Berkeley, CA 94710
tel: 415.690.0800
www.dmarcstudio.com

PROPERTY OWNER

APPLICANT
DMARCSTUDIO
1804 FIFTH STREET
BERKELEY, CA 94710
415.258.9100
zac@dmarcstudio.com

ARCHITECT

GENERAL CONTRACTOR

Submittal

Revisions

Project
2678, 2680, 2682
SACRAMENTO ST,
SAN FRANCISCO,
CA 94115


SCALE: 1/4" = 1'-0"

SHEET

EXISTING BUILDING
ELEVATIONS

A1.6

DATE: 2024.02.23
JOB NUMBER: 2325

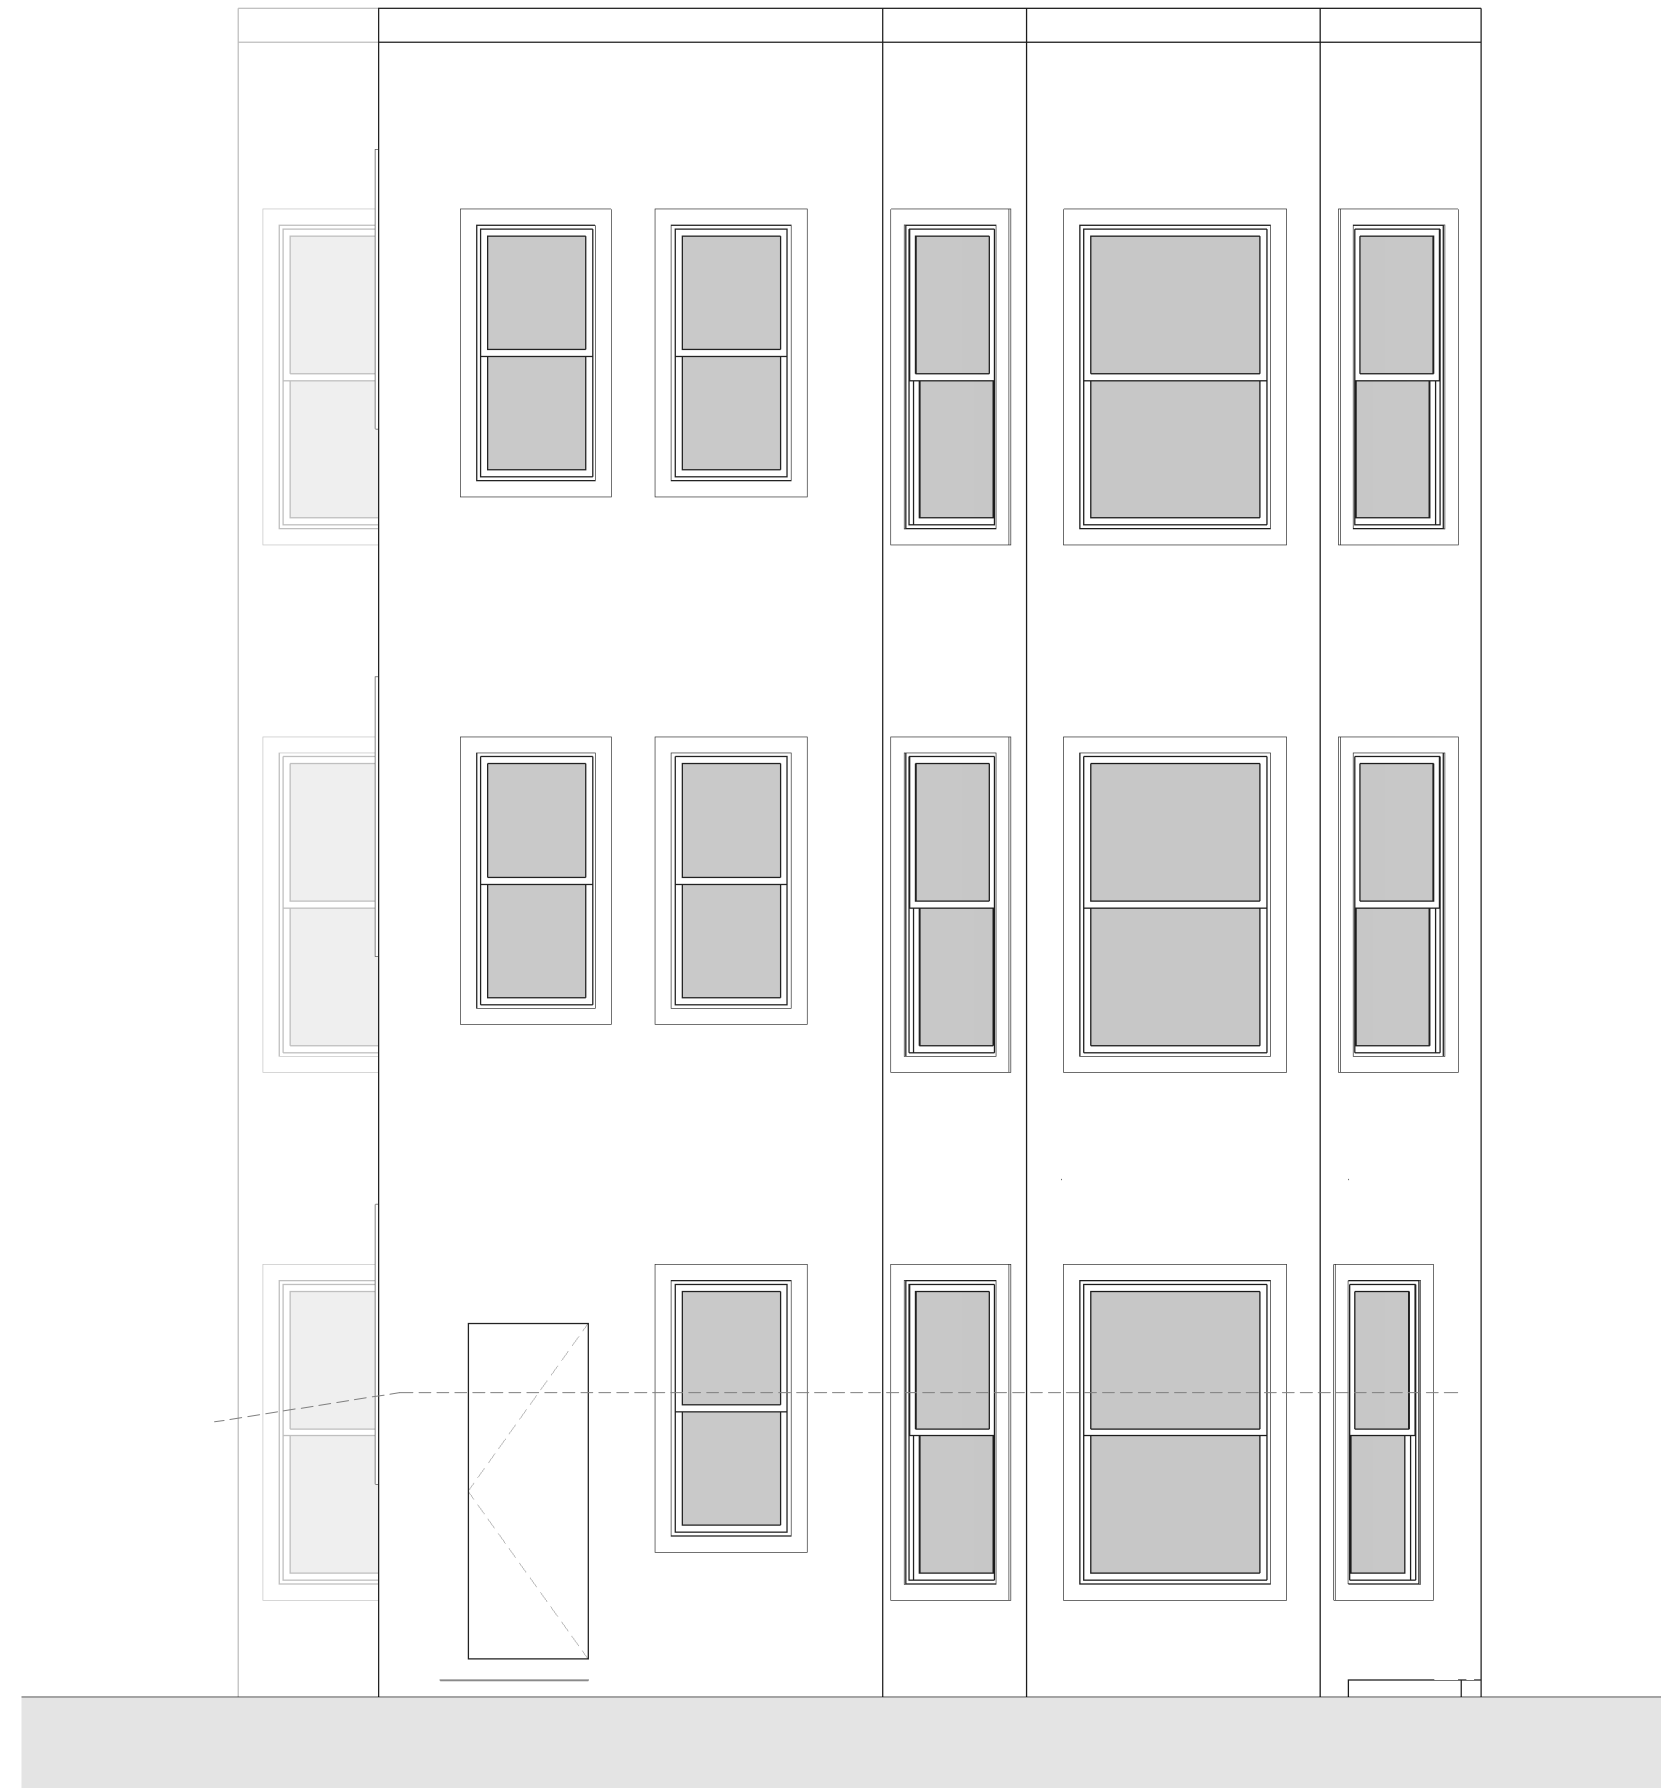

2 EXISTING NORTH REAR ELEVATION
1/4" = 1'-0"



1 EXISTING SOUTH FRONT ELEVATION
1/4" = 1'-0"

PROPERTY OWNER

APPLICANT
DMARCSTUDIO
1804 FIFTH STREET
BERKELEY, CA 94710
415.258.9100
zac@dmarcstudio.com


ARCHITECT

GENERAL CONTRACTOR

Submittal

Revisions

Project
2678, 2680, 2682
SACRAMENTO ST,
SAN FRANCISCO,
CA 94115

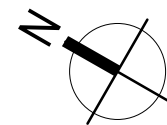


SCALE: 1/4" = 1'-0"

SHEET

PROPOSED 1ST FLOOR
PLAN

A2.1

DATE: 2024.02.23
JOB NUMBER: 2325

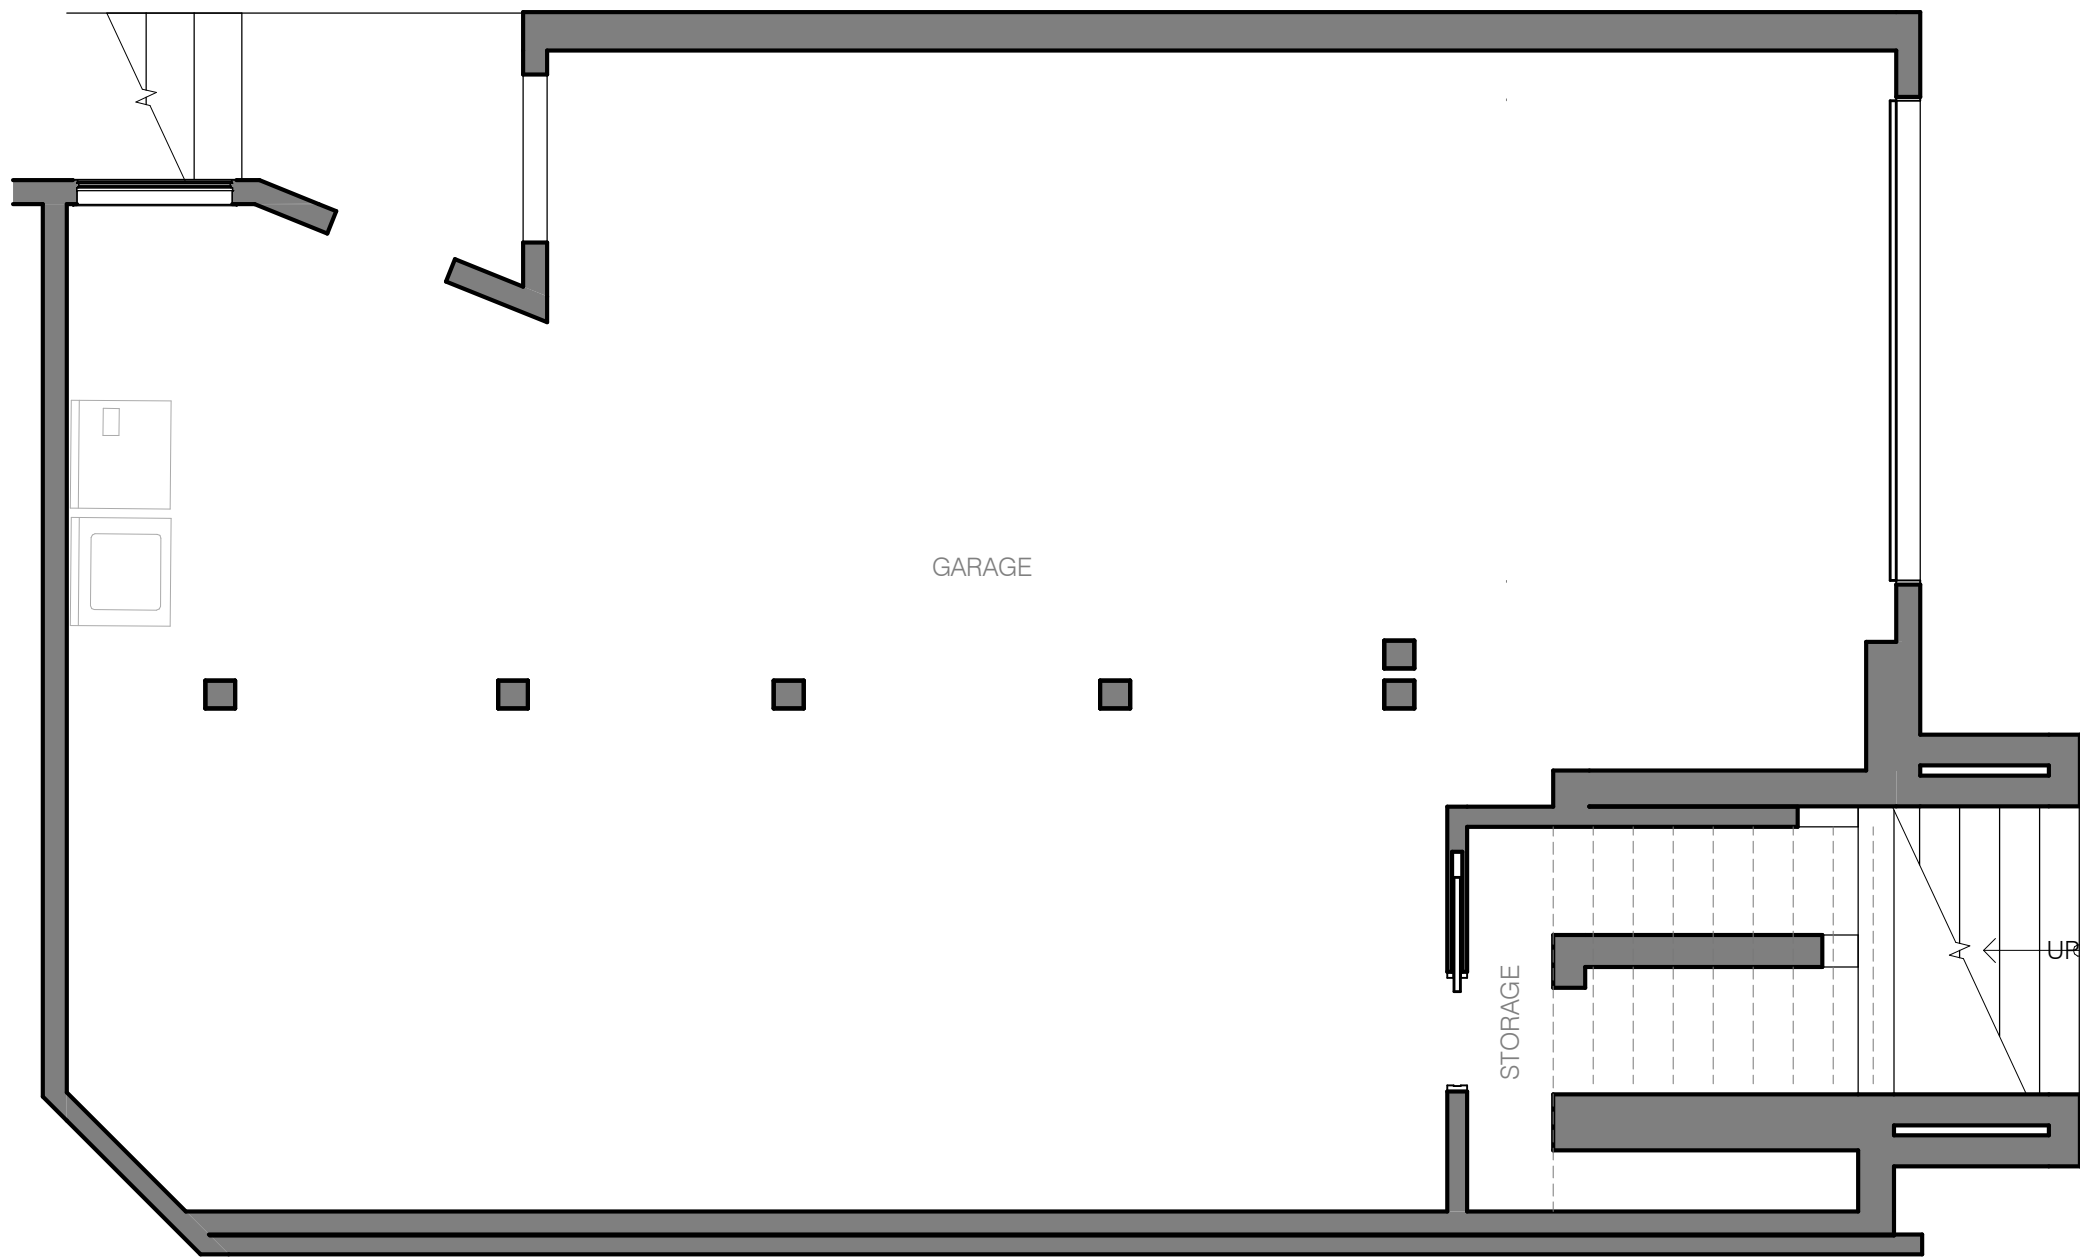

PROPERTY OWNER

APPLICANT
DMARCSTUDIO
1804 FIFTH STREET
BERKELEY, CA 94710
415.258.9100
zac@dmarcstudio.com

ARCHITECT

GENERAL CONTRACTOR

Submittal

Revisions

Project
2678, 2680, 2682
SACRAMENTO ST,
SAN FRANCISCO,
CA 94115


SCALE: 1/4" = 1'-0"

SHEET

PROPOSED 2ND FLOOR
PLAN - UNIT #2678

A2.2

DATE: 2024.02.23
JOB NUMBER: 2325

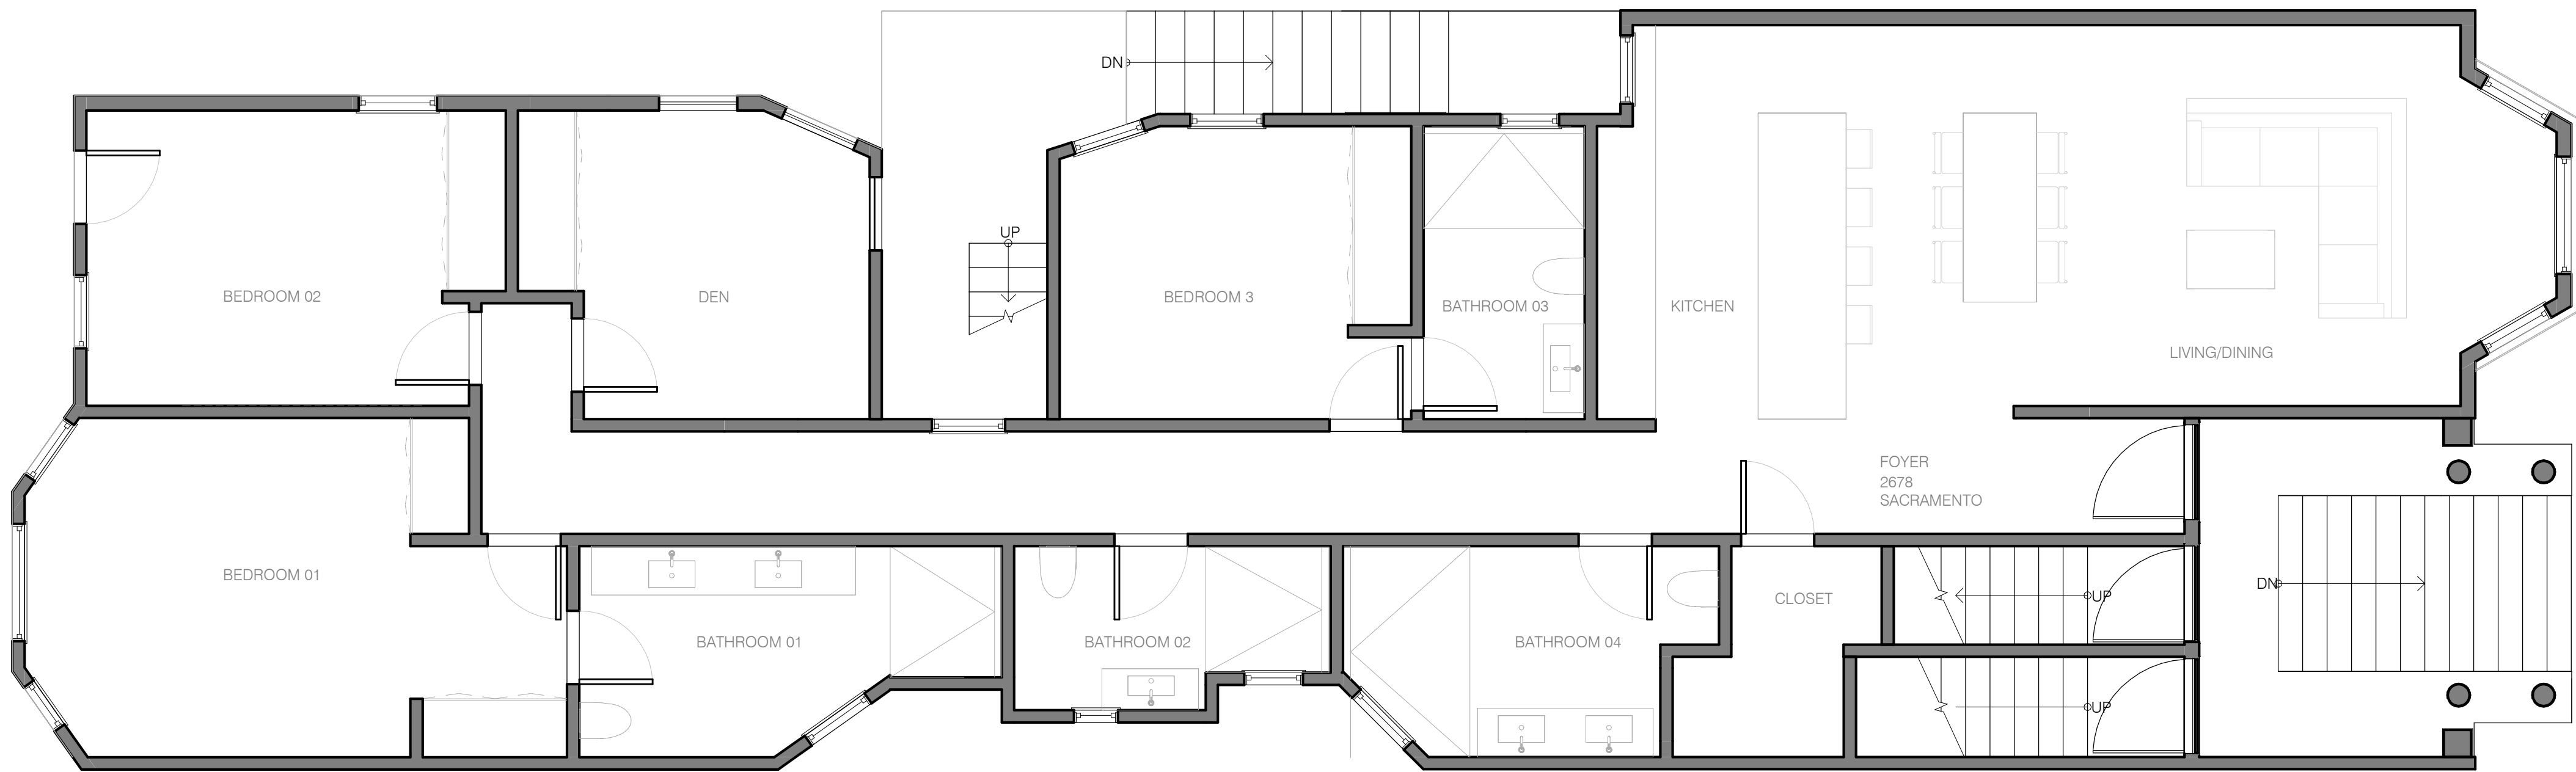

PROPERTY OWNER

APPLICANT
DMARCSTUDIO
1804 FIFTH STREET
BERKELEY, CA 94710
415.258.9100
zac@dmarcstudio.com

ARCHITECT

GENERAL CONTRACTOR

Submittal

Revisions


Project
2678, 2680, 2682
SACRAMENTO ST,
SAN FRANCISCO,
CA 94115

SCALE: 1/4" = 1'-0" SHEET

PROPOSED 3RD FLOOR
PLAN - UNIT# 2680

A2.3

DATE: 2024.02.23
JOB NUMBER: 2325

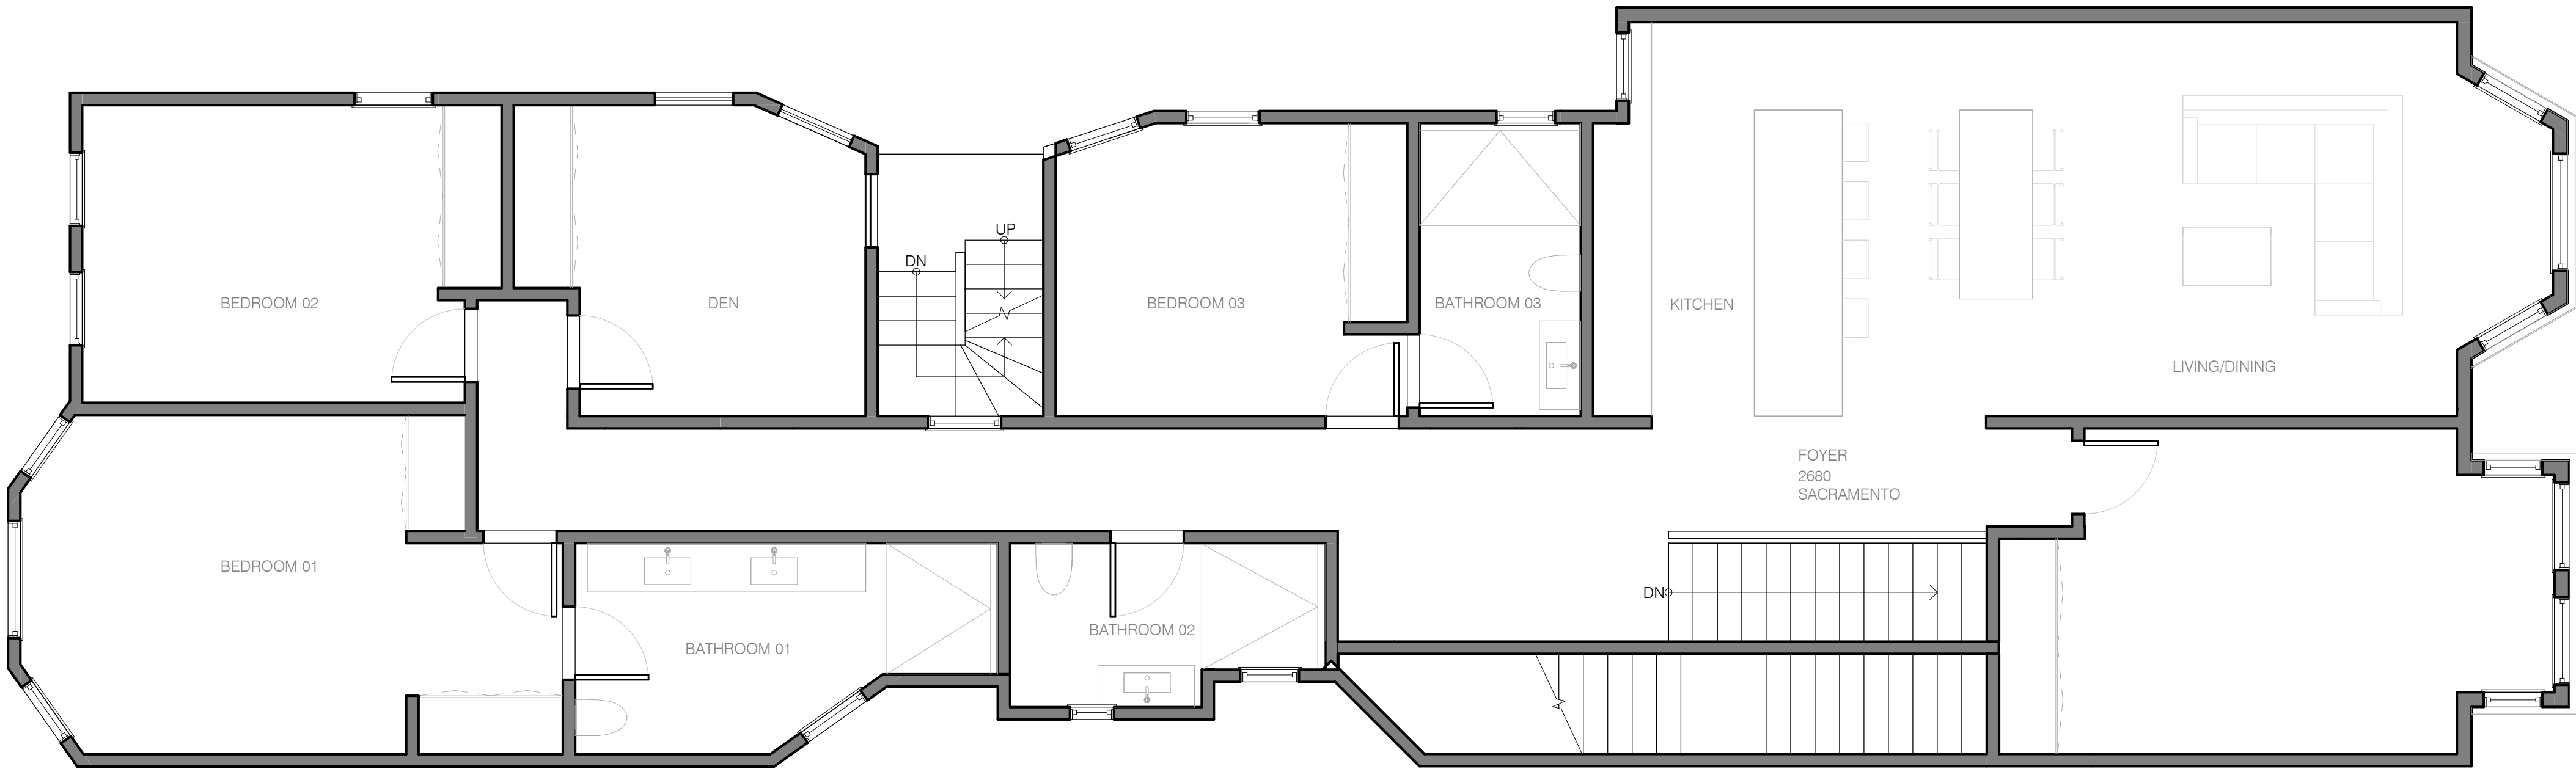

PROPERTY OWNER

APPLICANT
DMARCSTUDIO
1804 FIFTH STREET
BERKELEY, CA 94710
415.258.9100
zac@dmarcstudio.com

ARCHITECT

GENERAL CONTRACTOR

Submittal

Revisions


Project
2678, 2680, 2682
SACRAMENTO ST,
SAN FRANCISCO,
CA 94115


SCALE: 1/4" = 1'-0" SHEET

PROPOSED 4TH FLOOR
PLAN - UNIT #2682

A2.4

DATE: 2024.02.23
JOB NUMBER: 2325

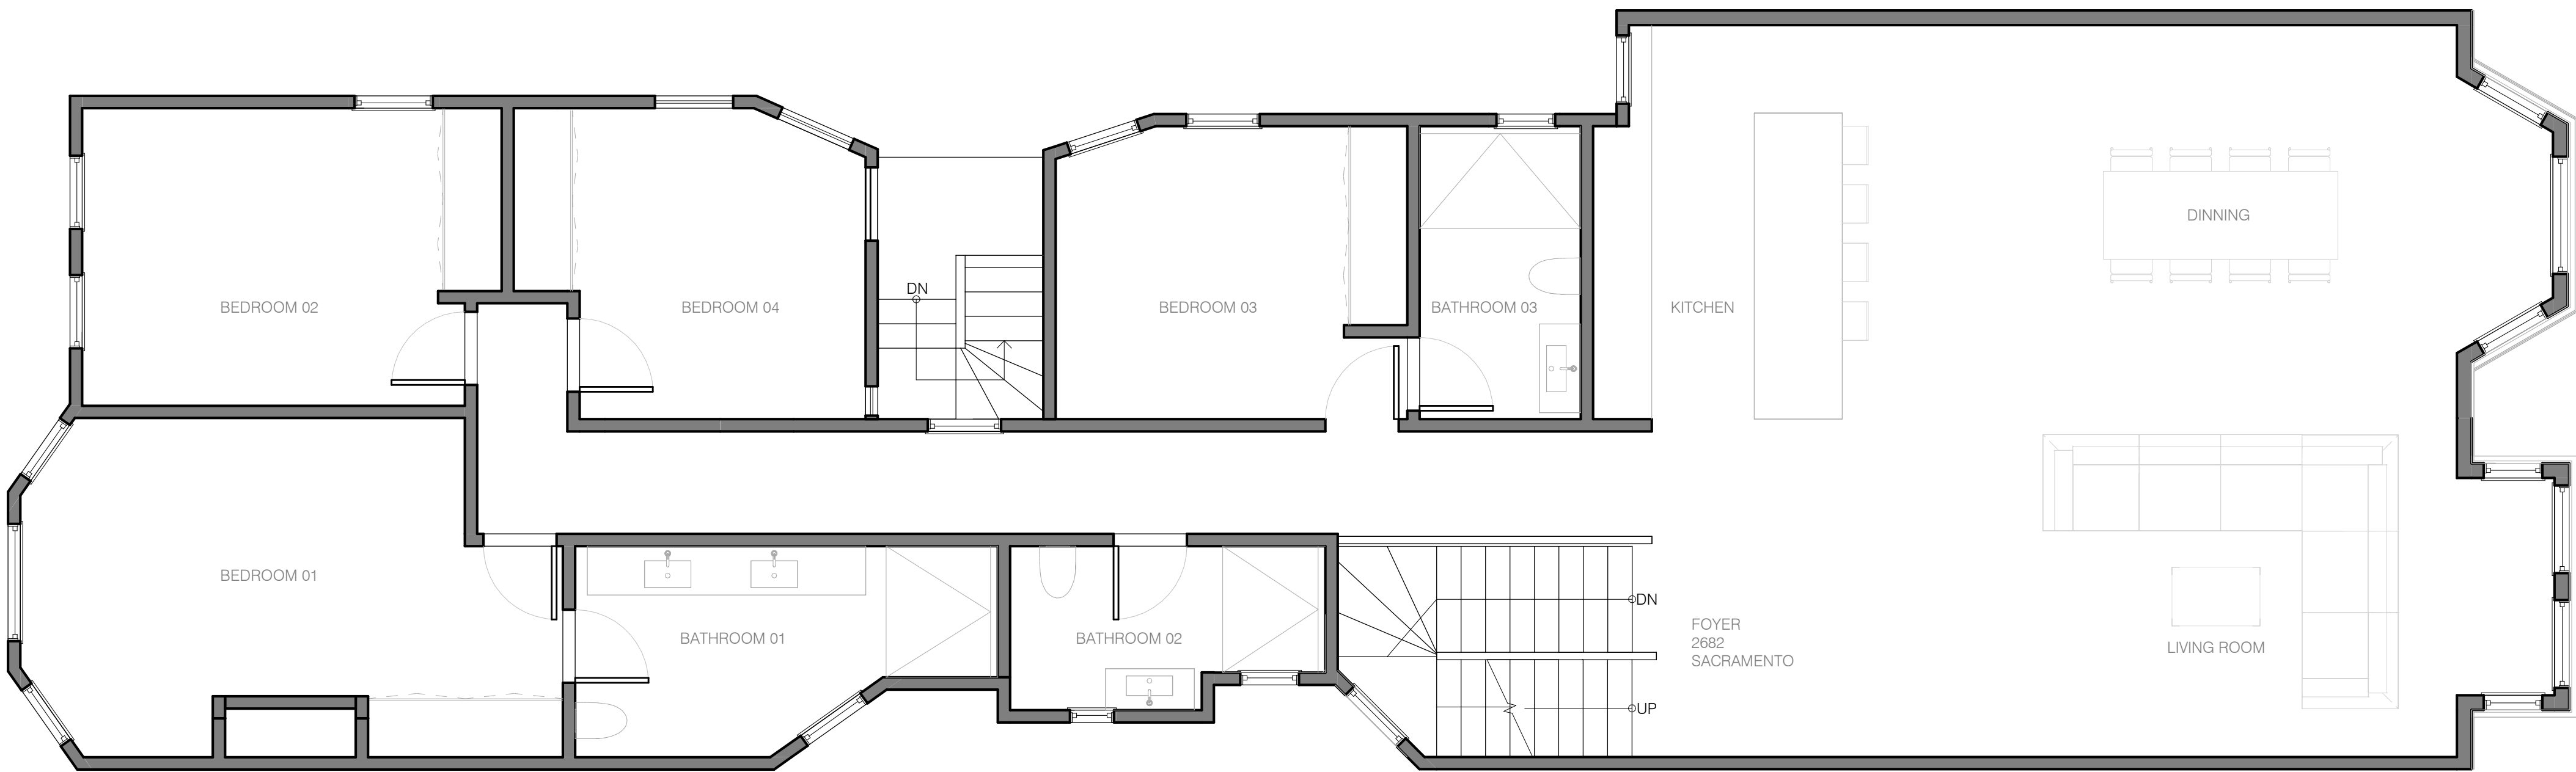

 

studio

dmarc

1804 Fifth Street
Berkeley, CA 94710
tel: 415.690.0800
www.dmarcstudio.com

PROPERTY OWNER

APPLICANT
DMARCSTUDIO
1804 FIFTH STREET
BERKELEY, CA 94710
415.258.9100
zac@dmarcstudio.com

ARCHITECT

GENERAL CONTRACTOR

Submittal

Revisions

Project
2678, 2680, 2682
SACRAMENTO ST,
SAN FRANCISCO,
CA 94115

SCALE: 1/4" = 1'-0" SHEET

PROPOSED ROOF PLAN
- UNIT# 2682
A2.5

DATE: 2024.02.23
JOB NUMBER: 2325