


REAR YARD SETBACK


AREA CALCULATIONS:

2274 SQ.FT. CONDITIONED
1224 SQ. FT. UNCONDITIONED STORAGE/GARAGE/ATTIC

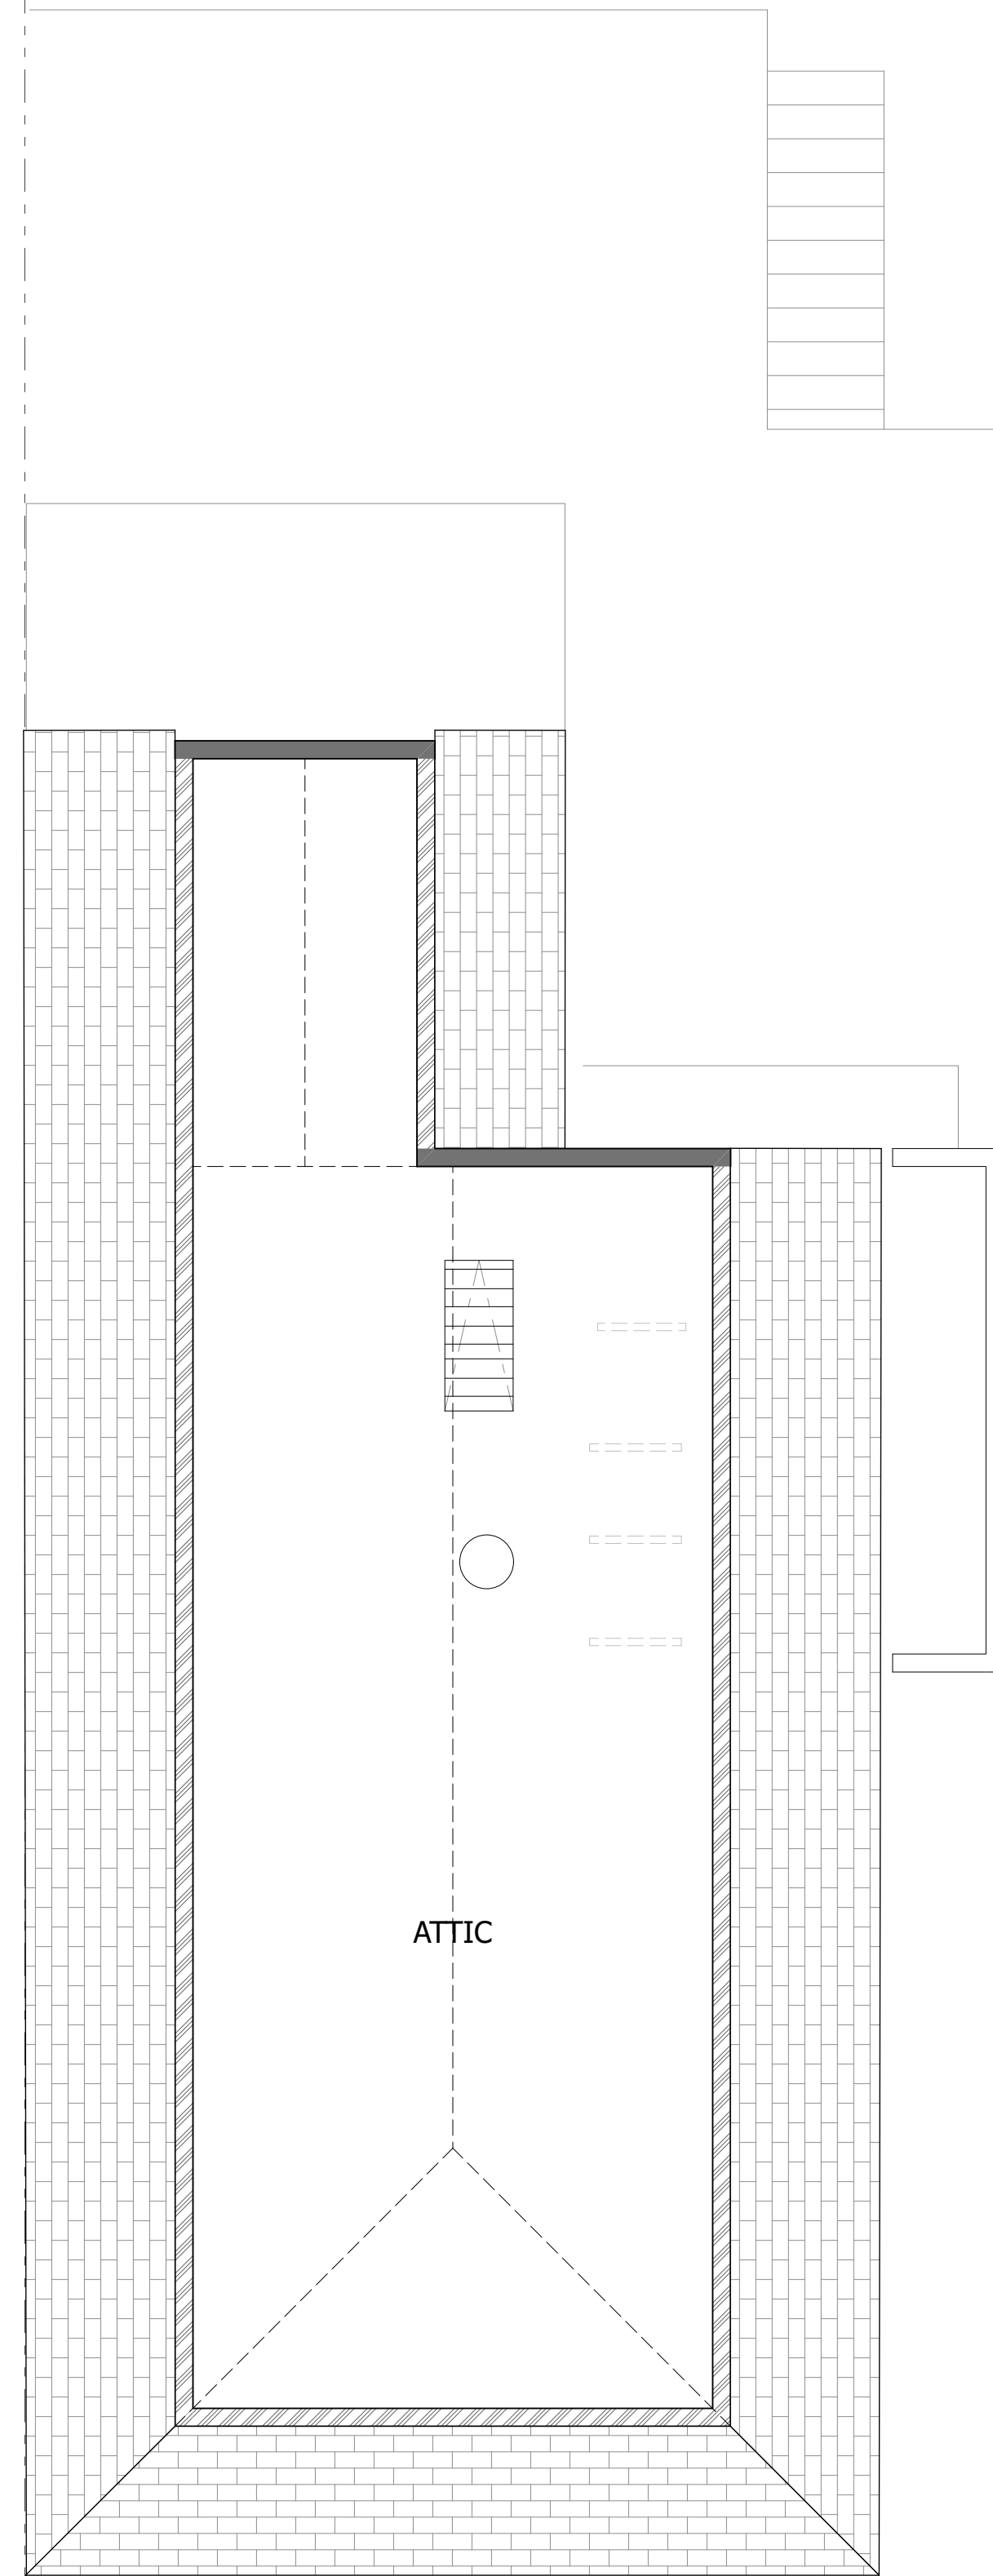


ATTIC
480 SQ.FT. UNCONDITIONED STORAGE

REAR YARD SETBACK

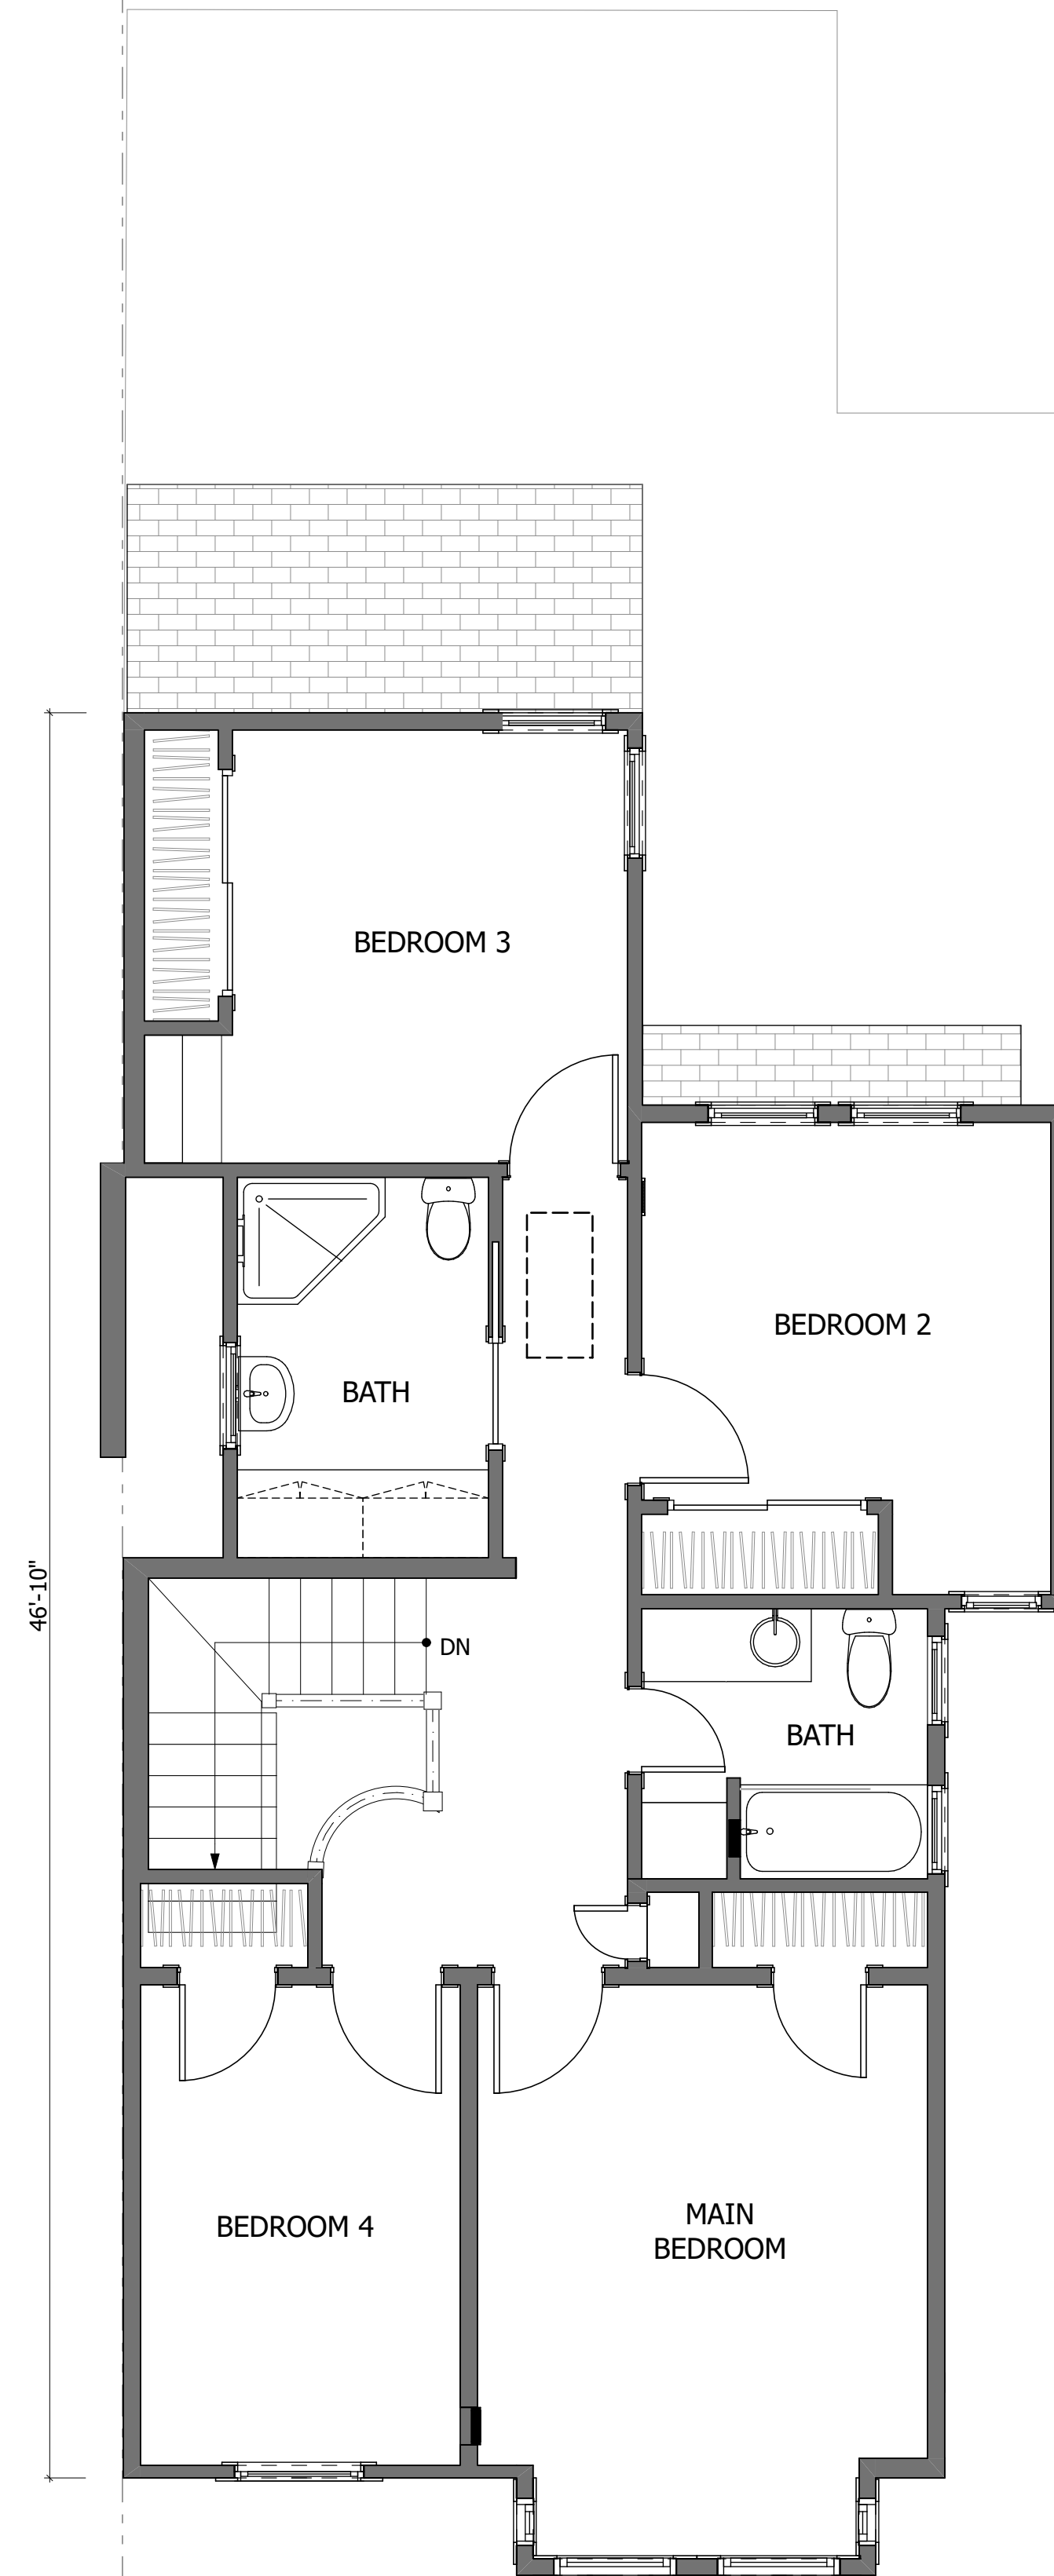


THIRD FLOOR
977 SQ. FT.

REAR YARD SETBACK

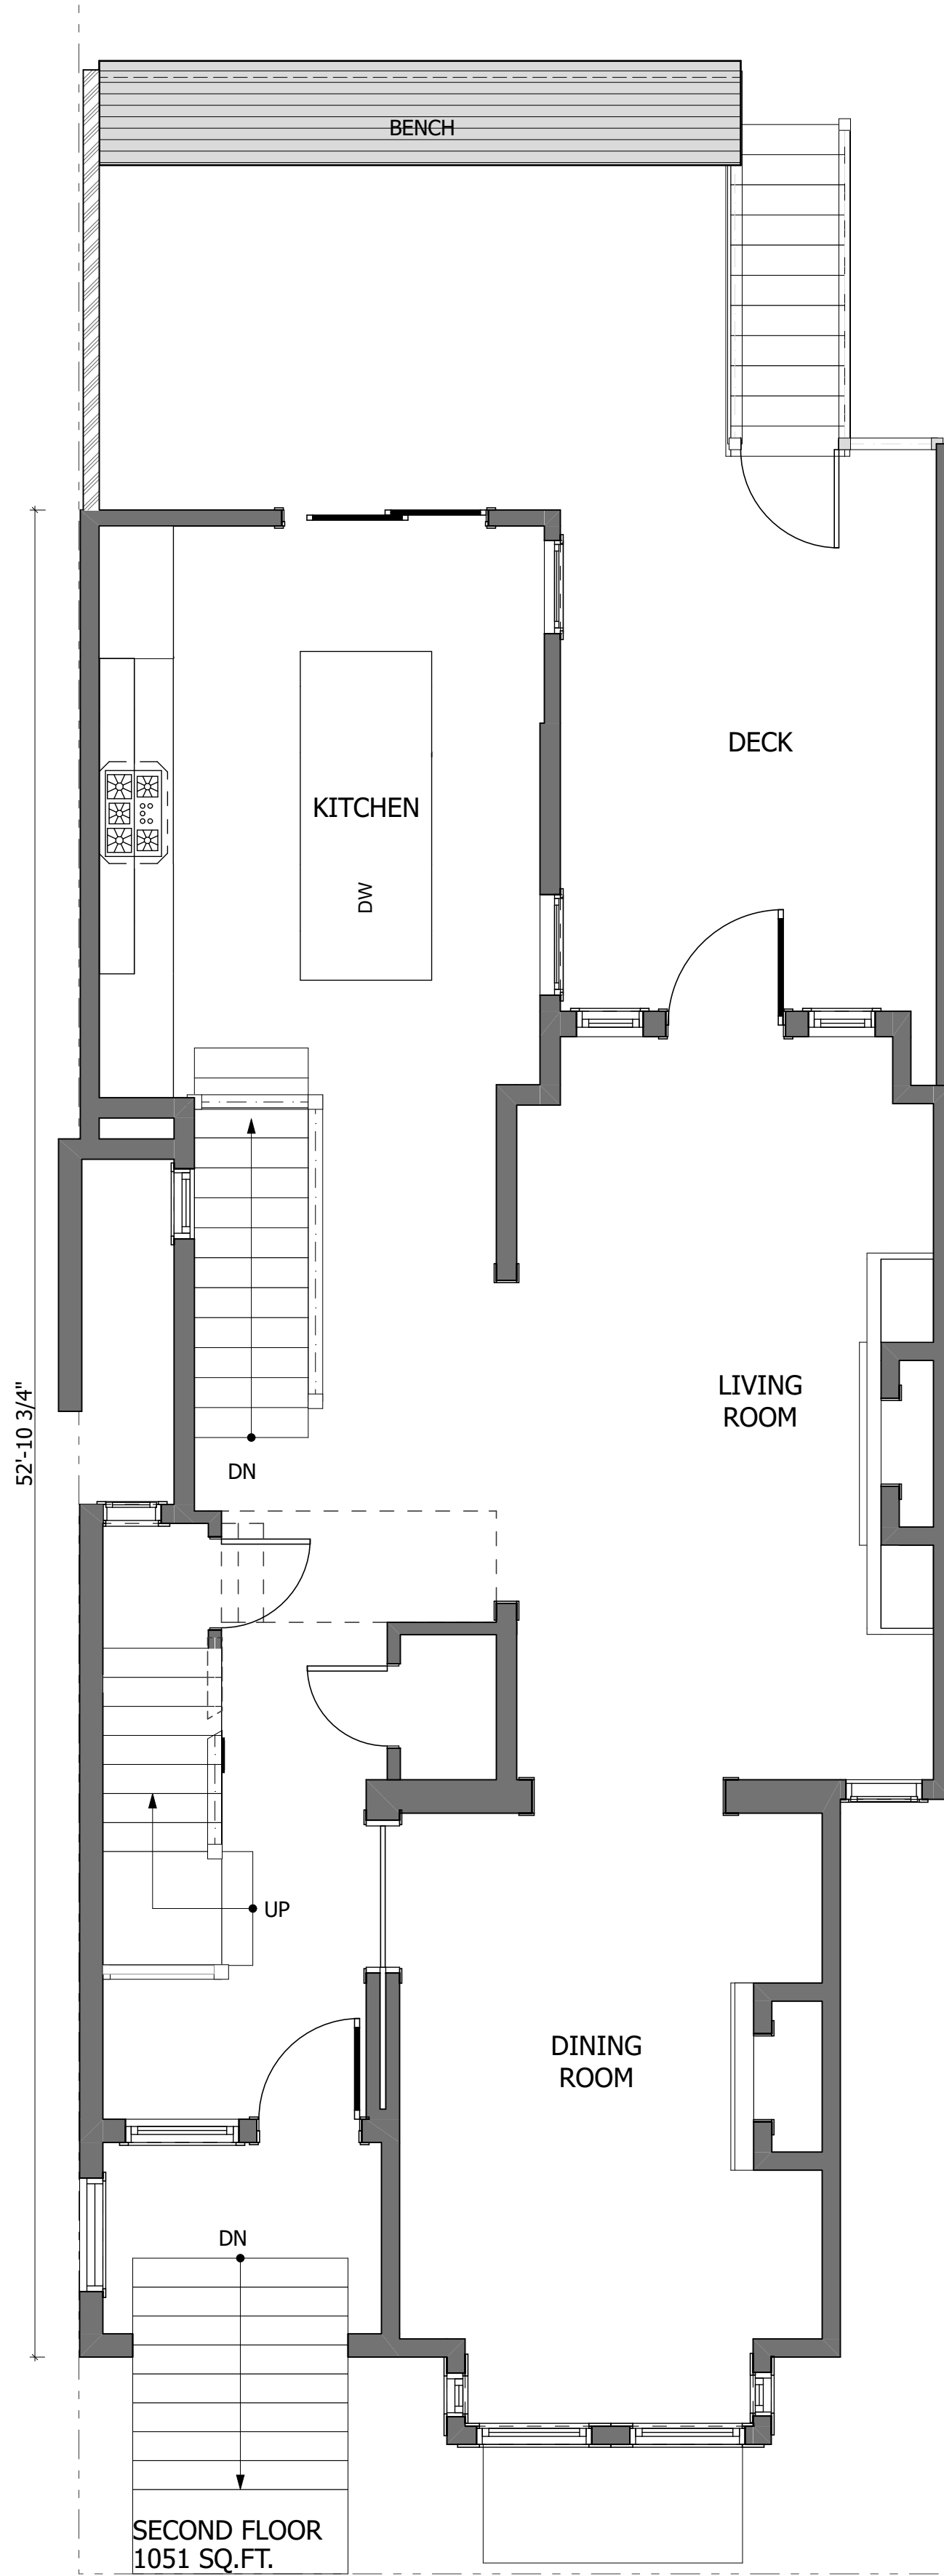


SECOND FLOOR
1051 SQ.FT.






REAR YARD SETBACK





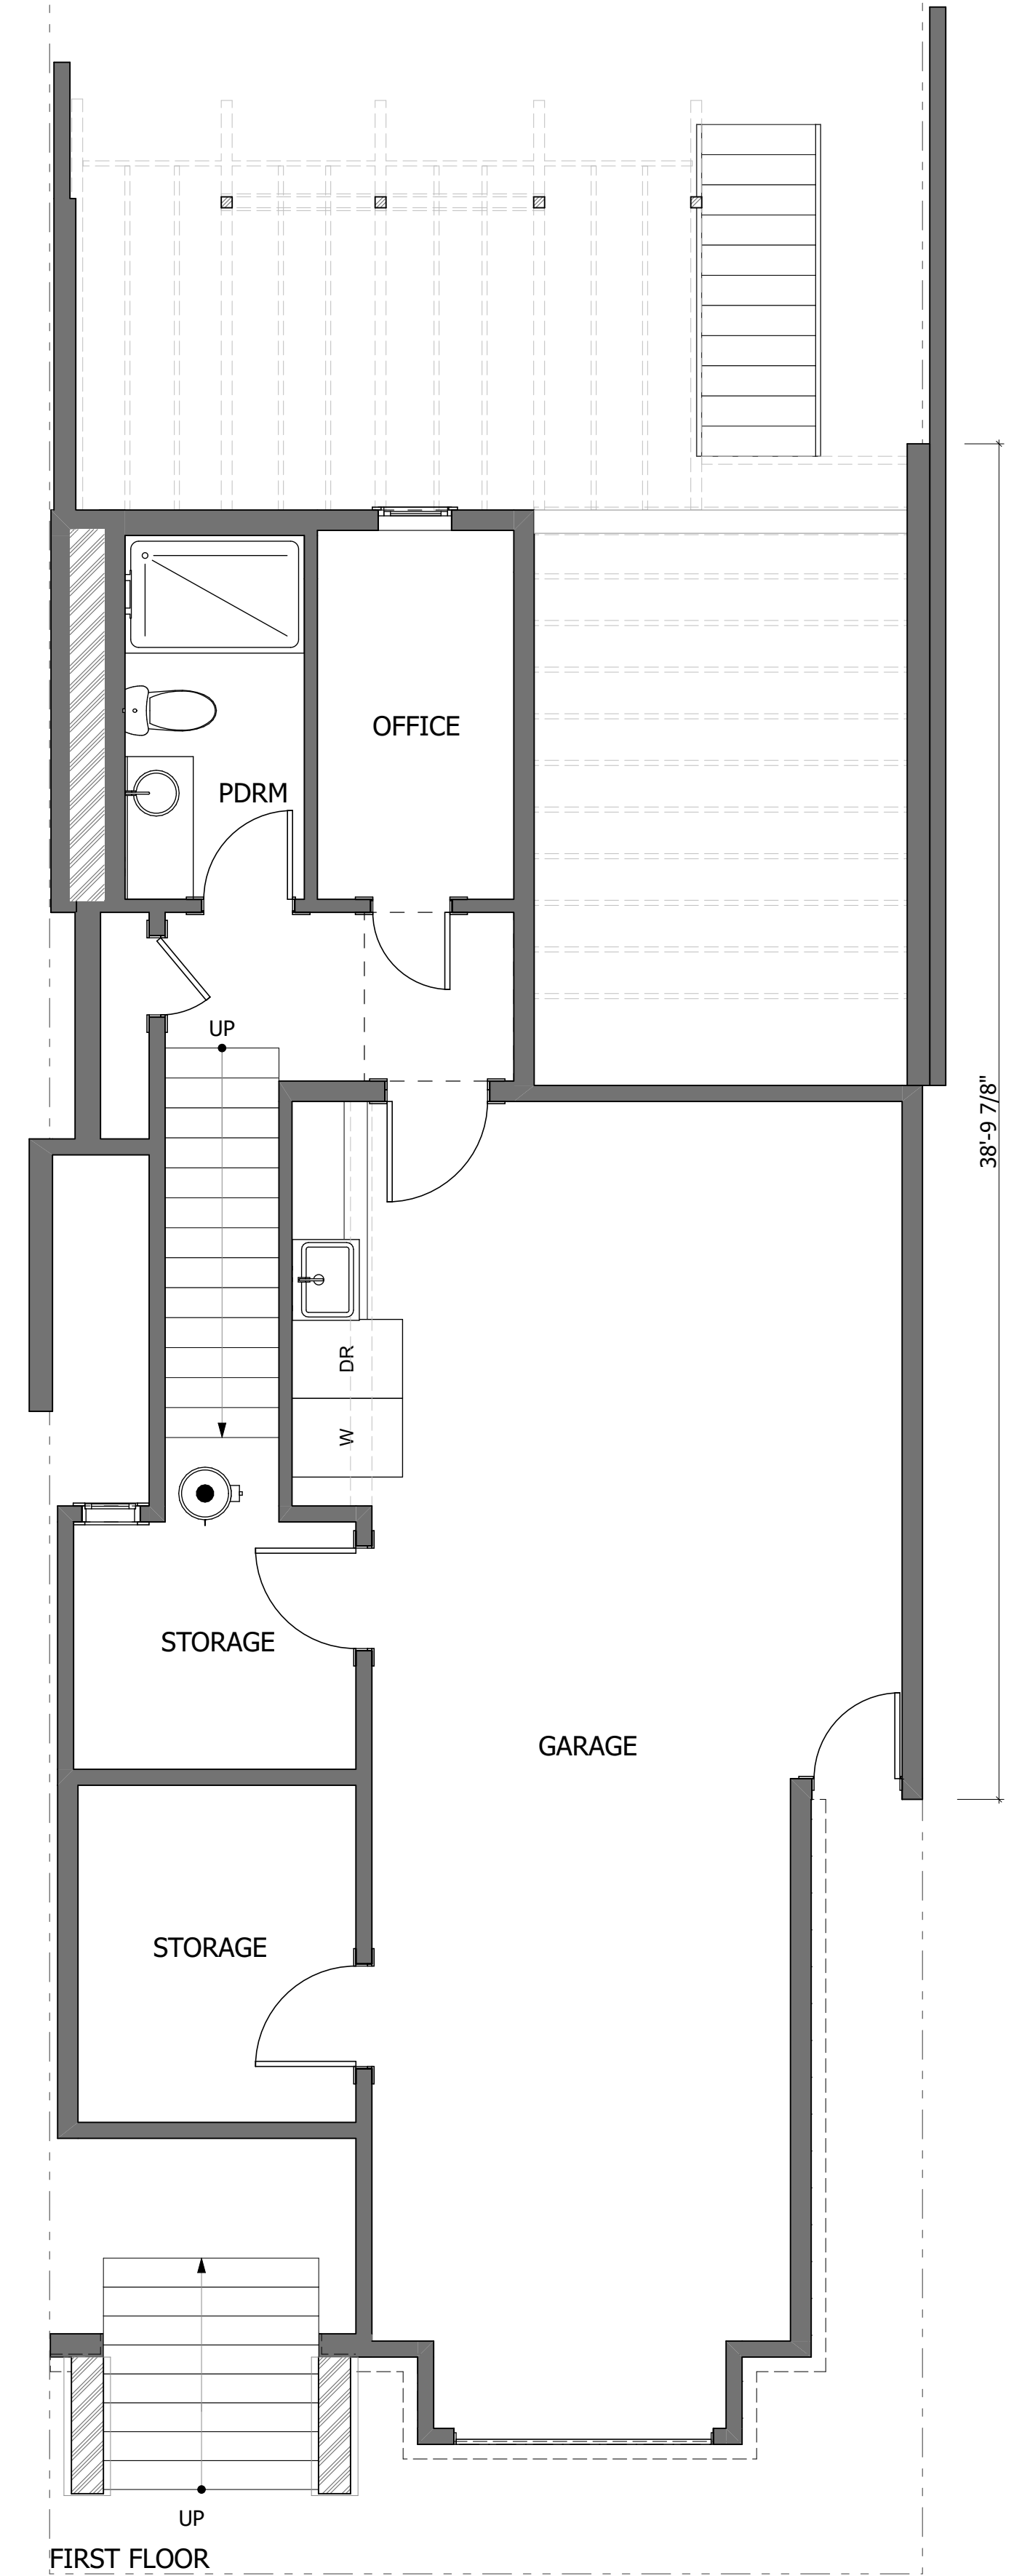



FIRST FLOOR
246 SQ.FT. CONDITIONED + 744 SQ. FT GARAGE/STORAGE

38'-9 7/8"

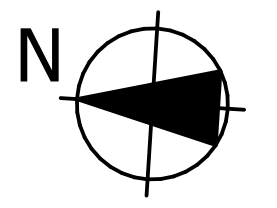


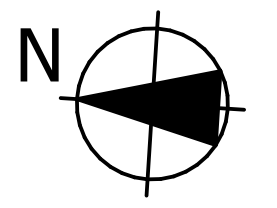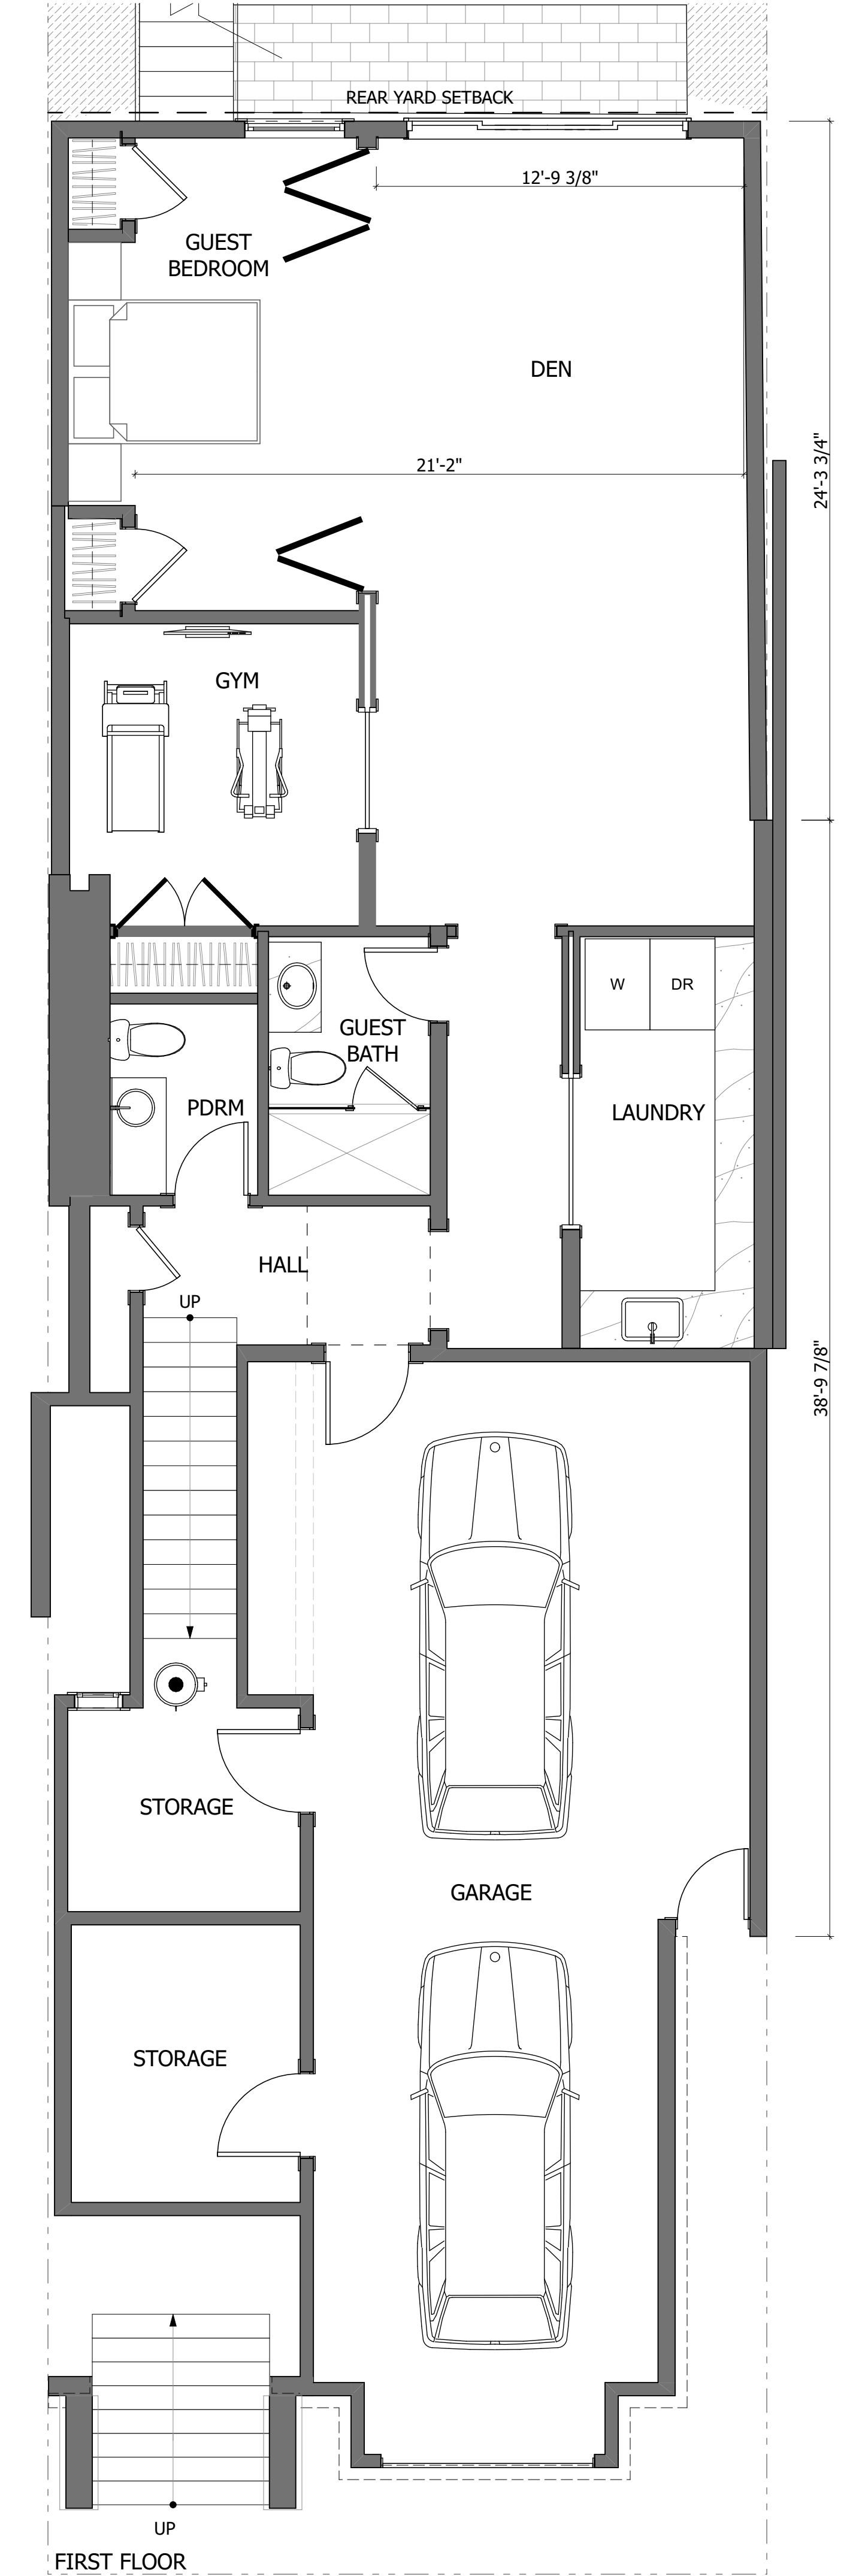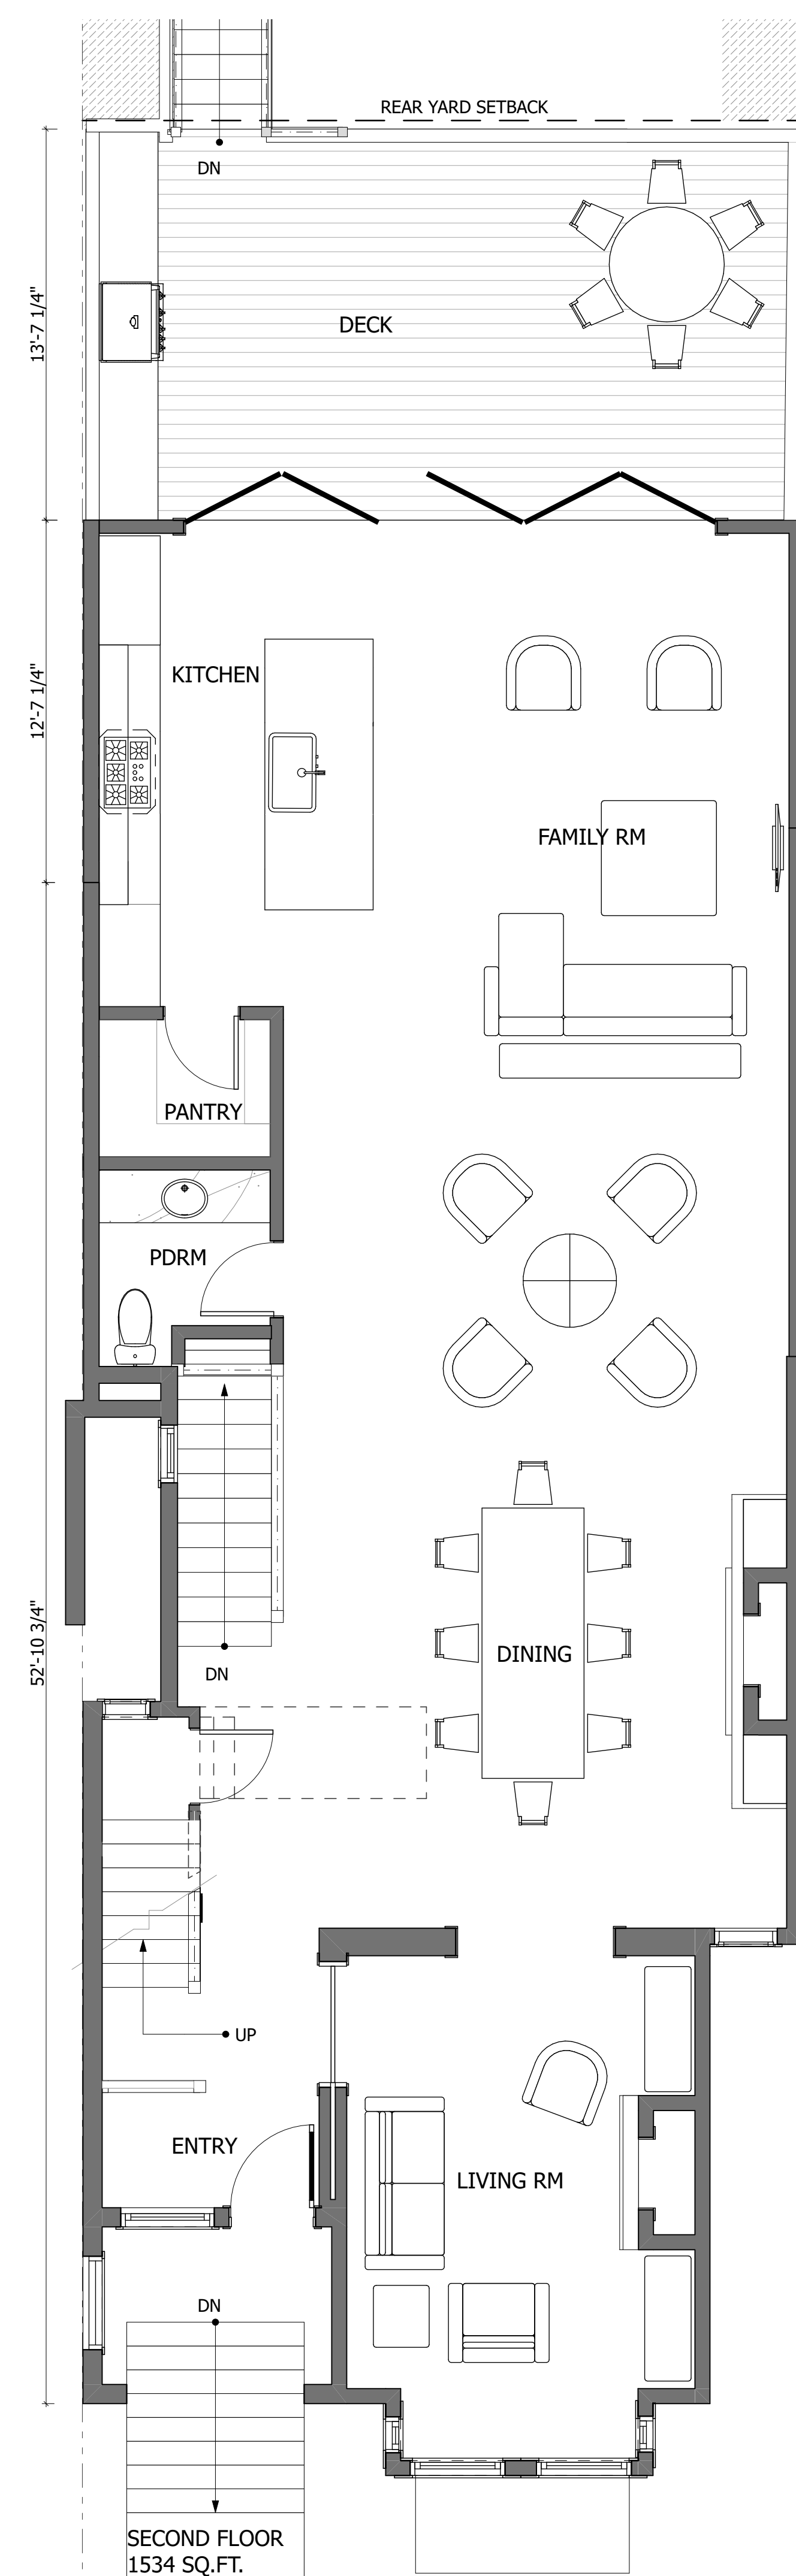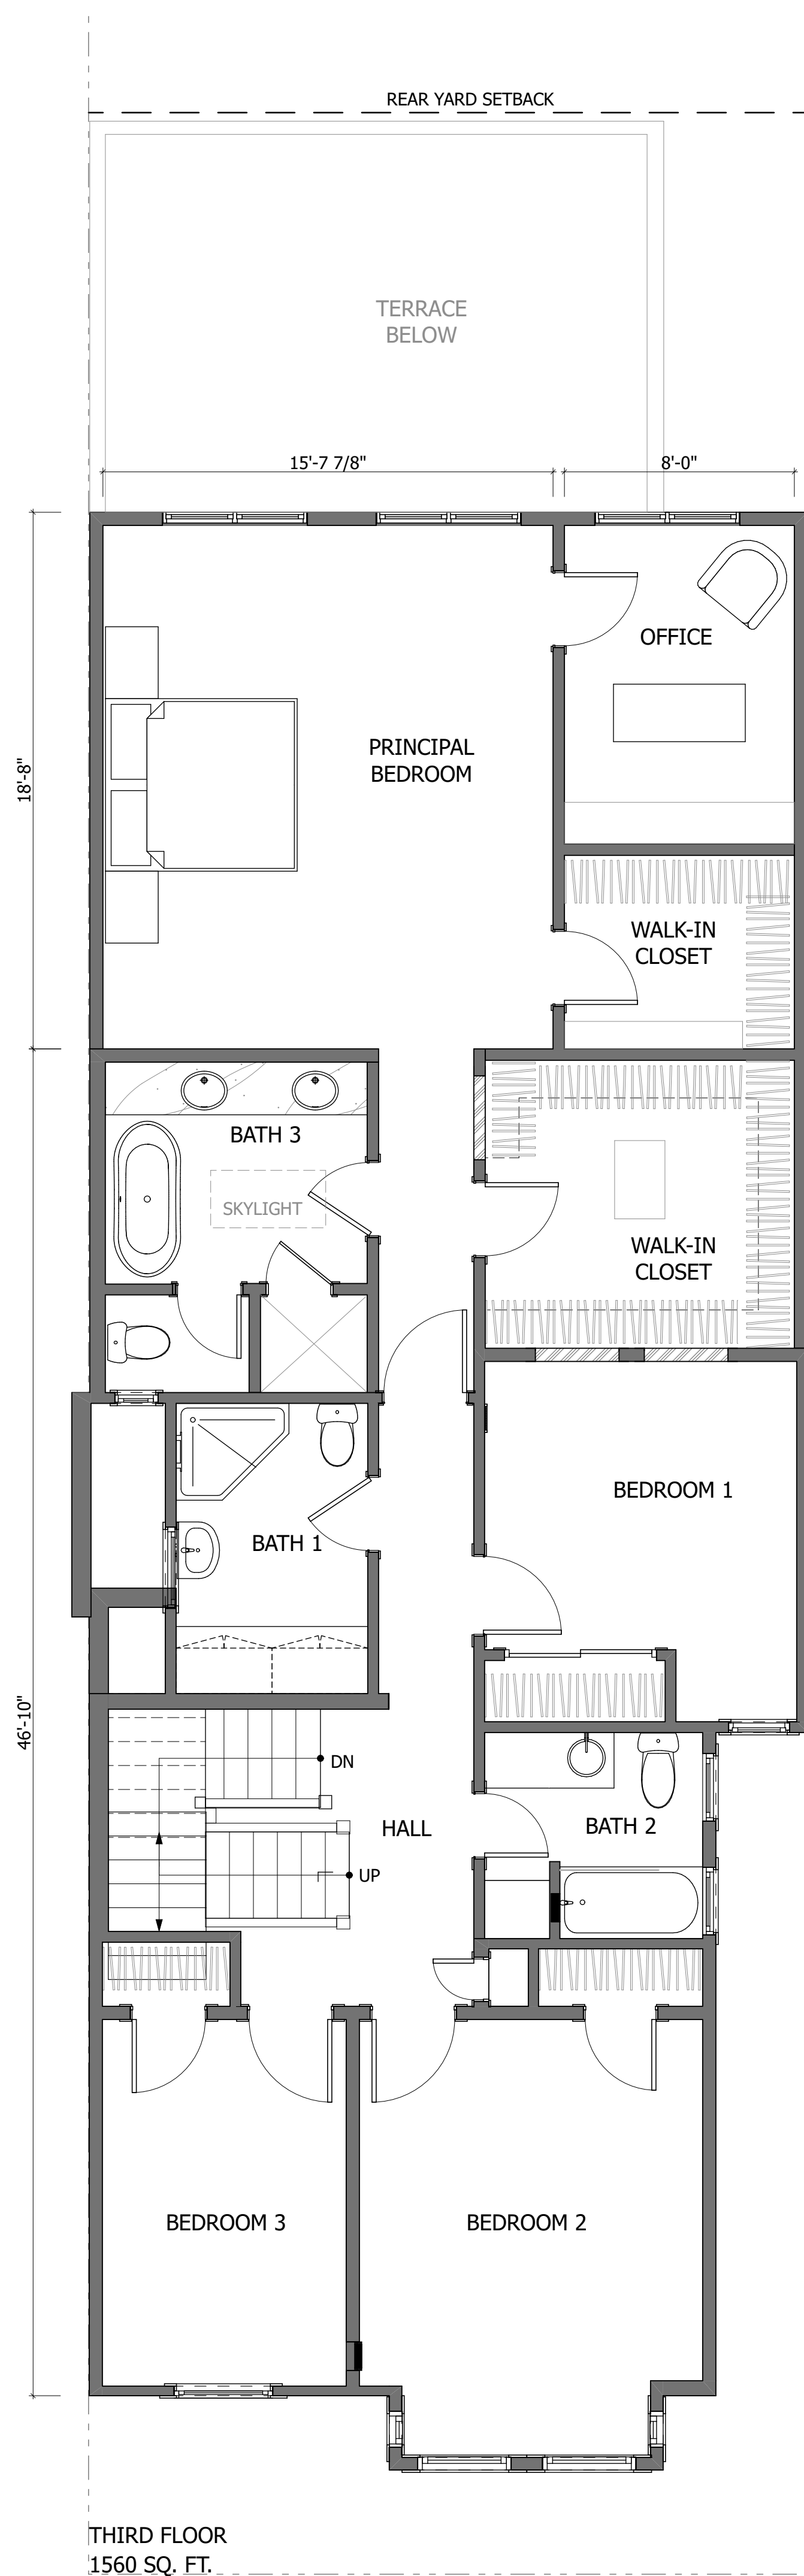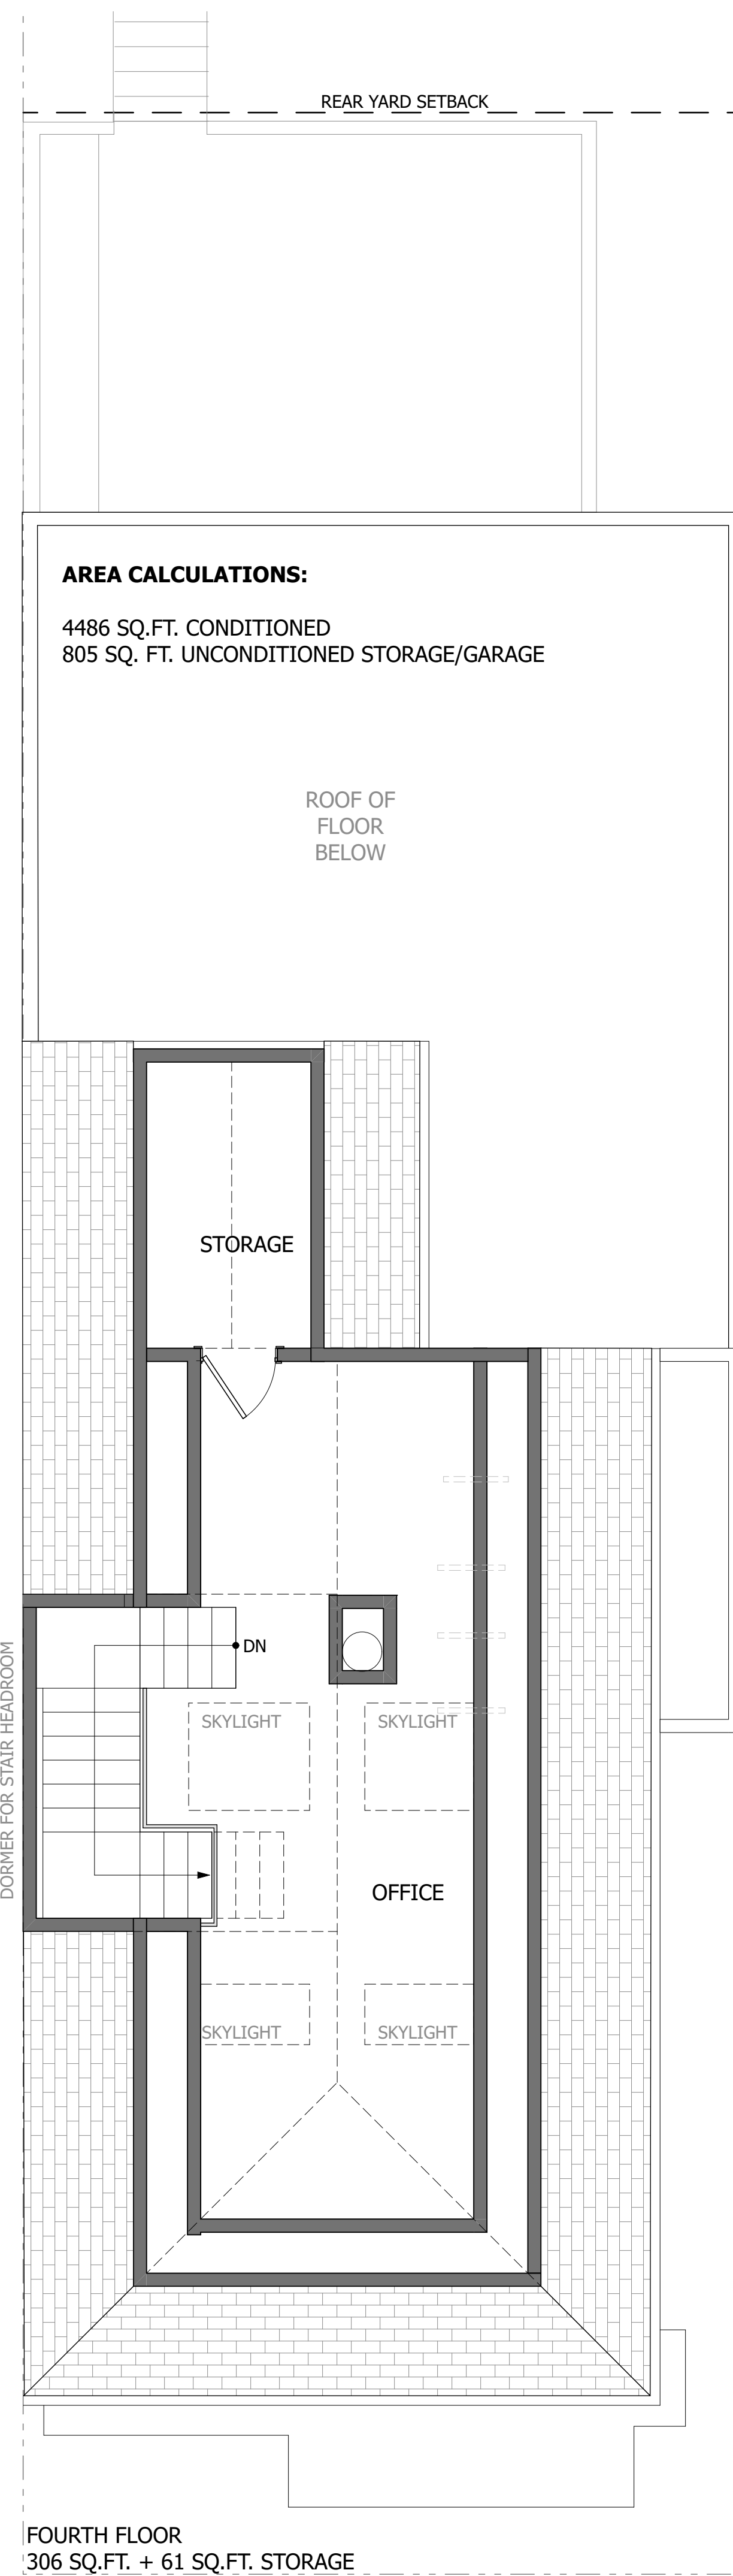

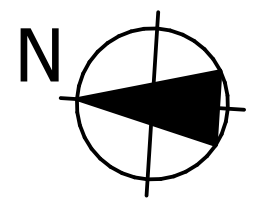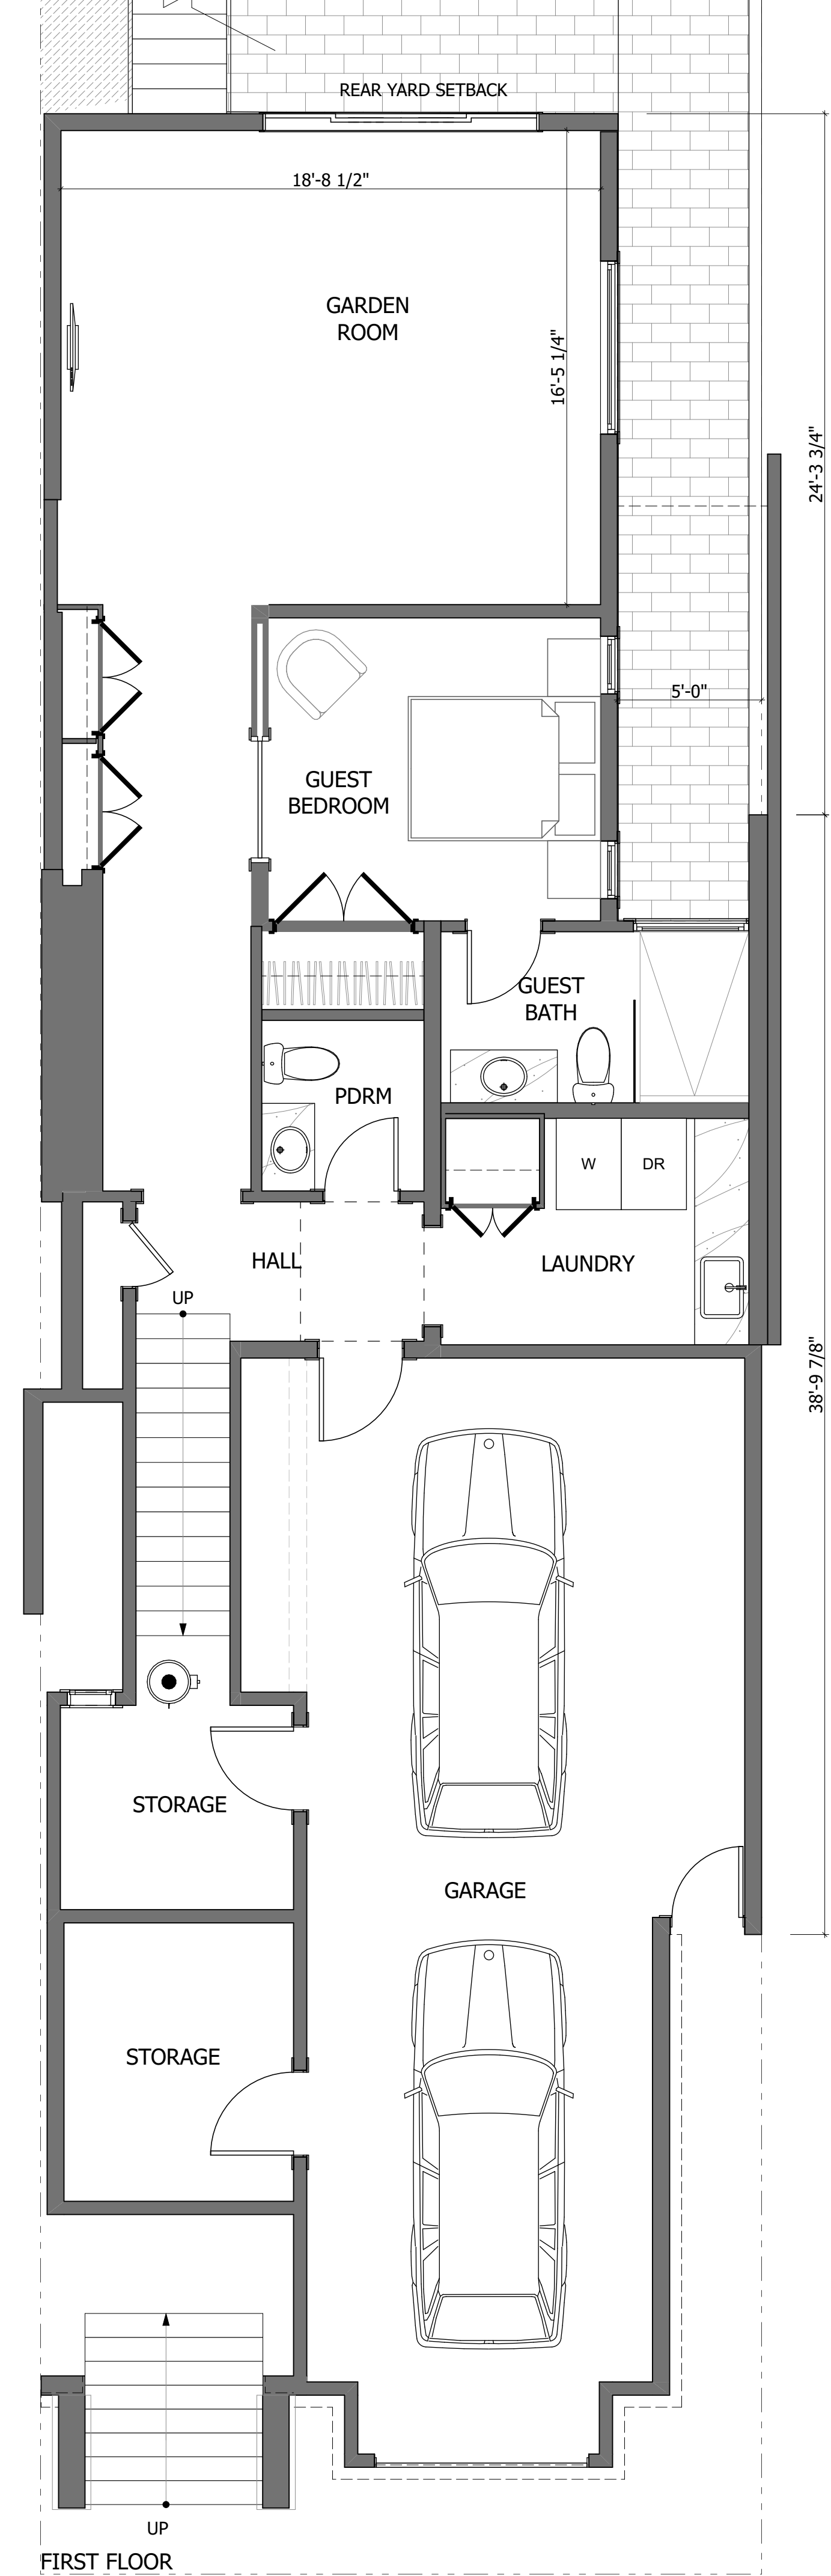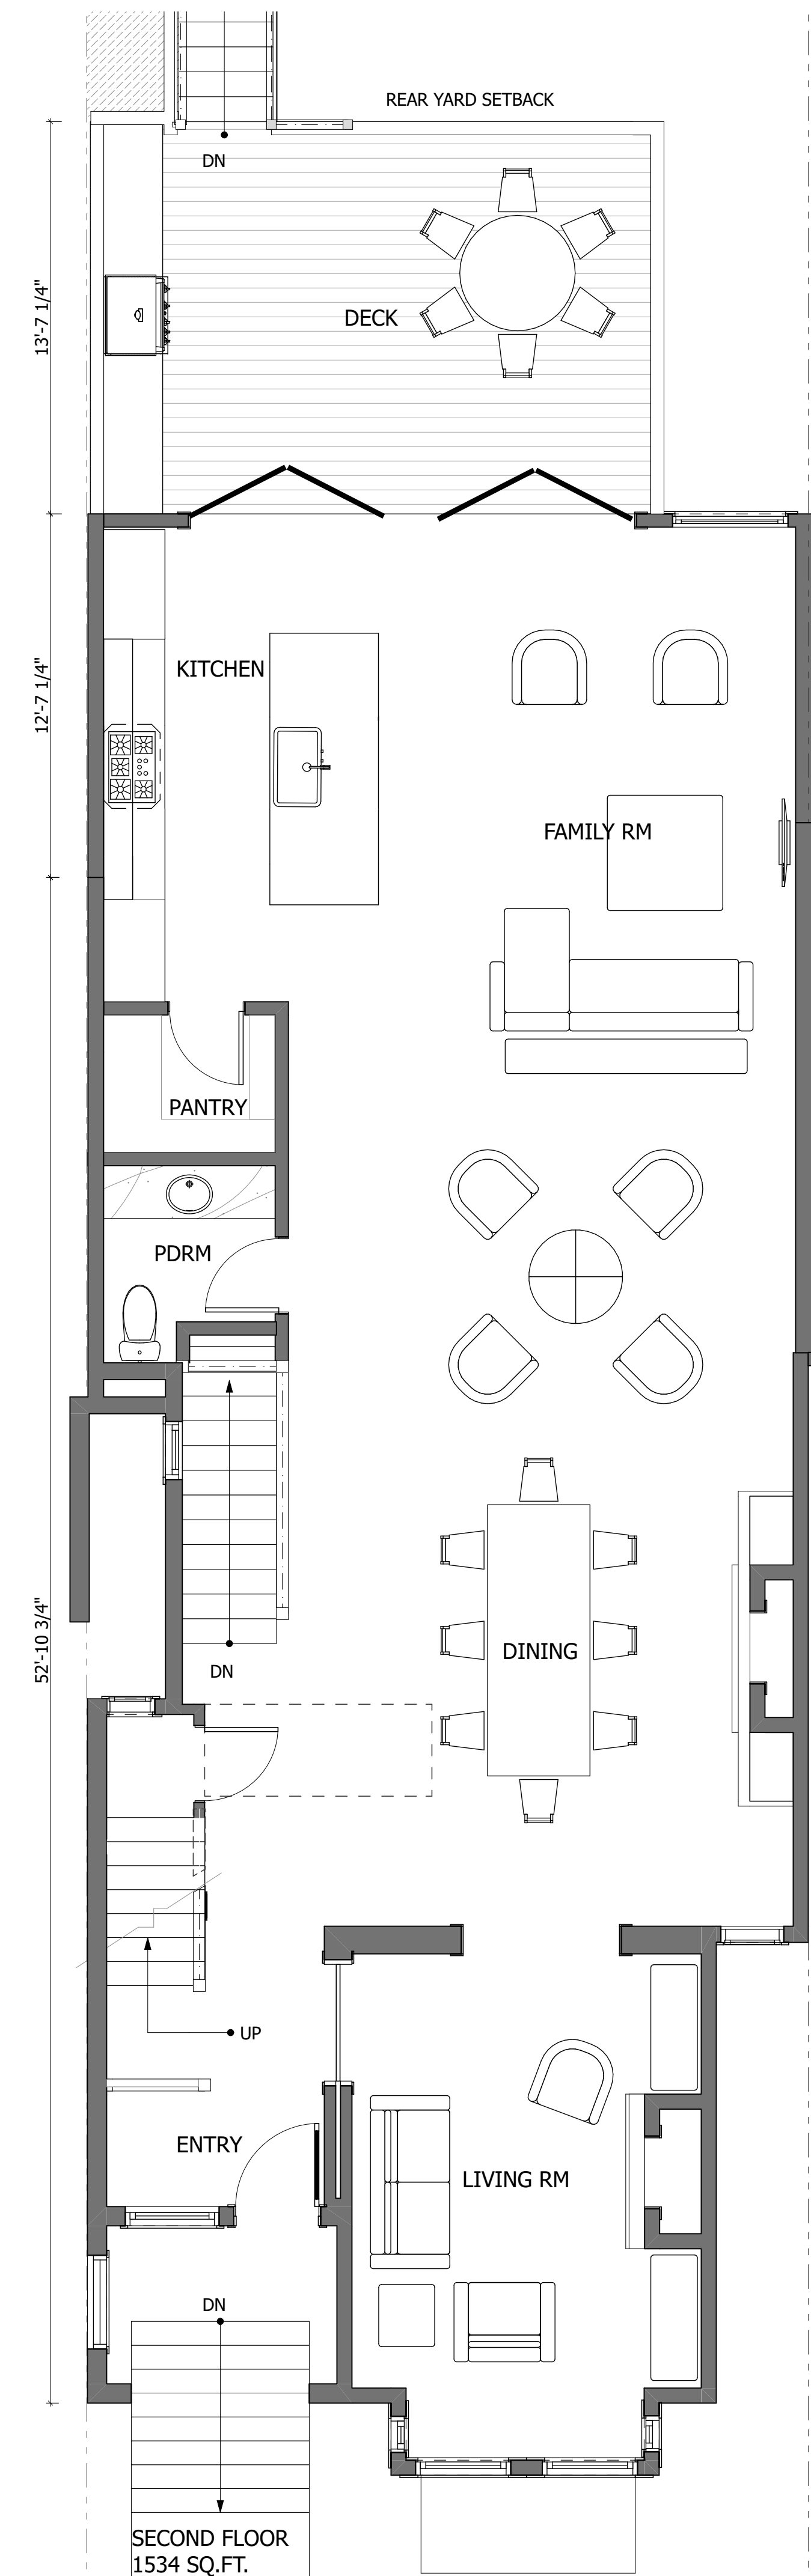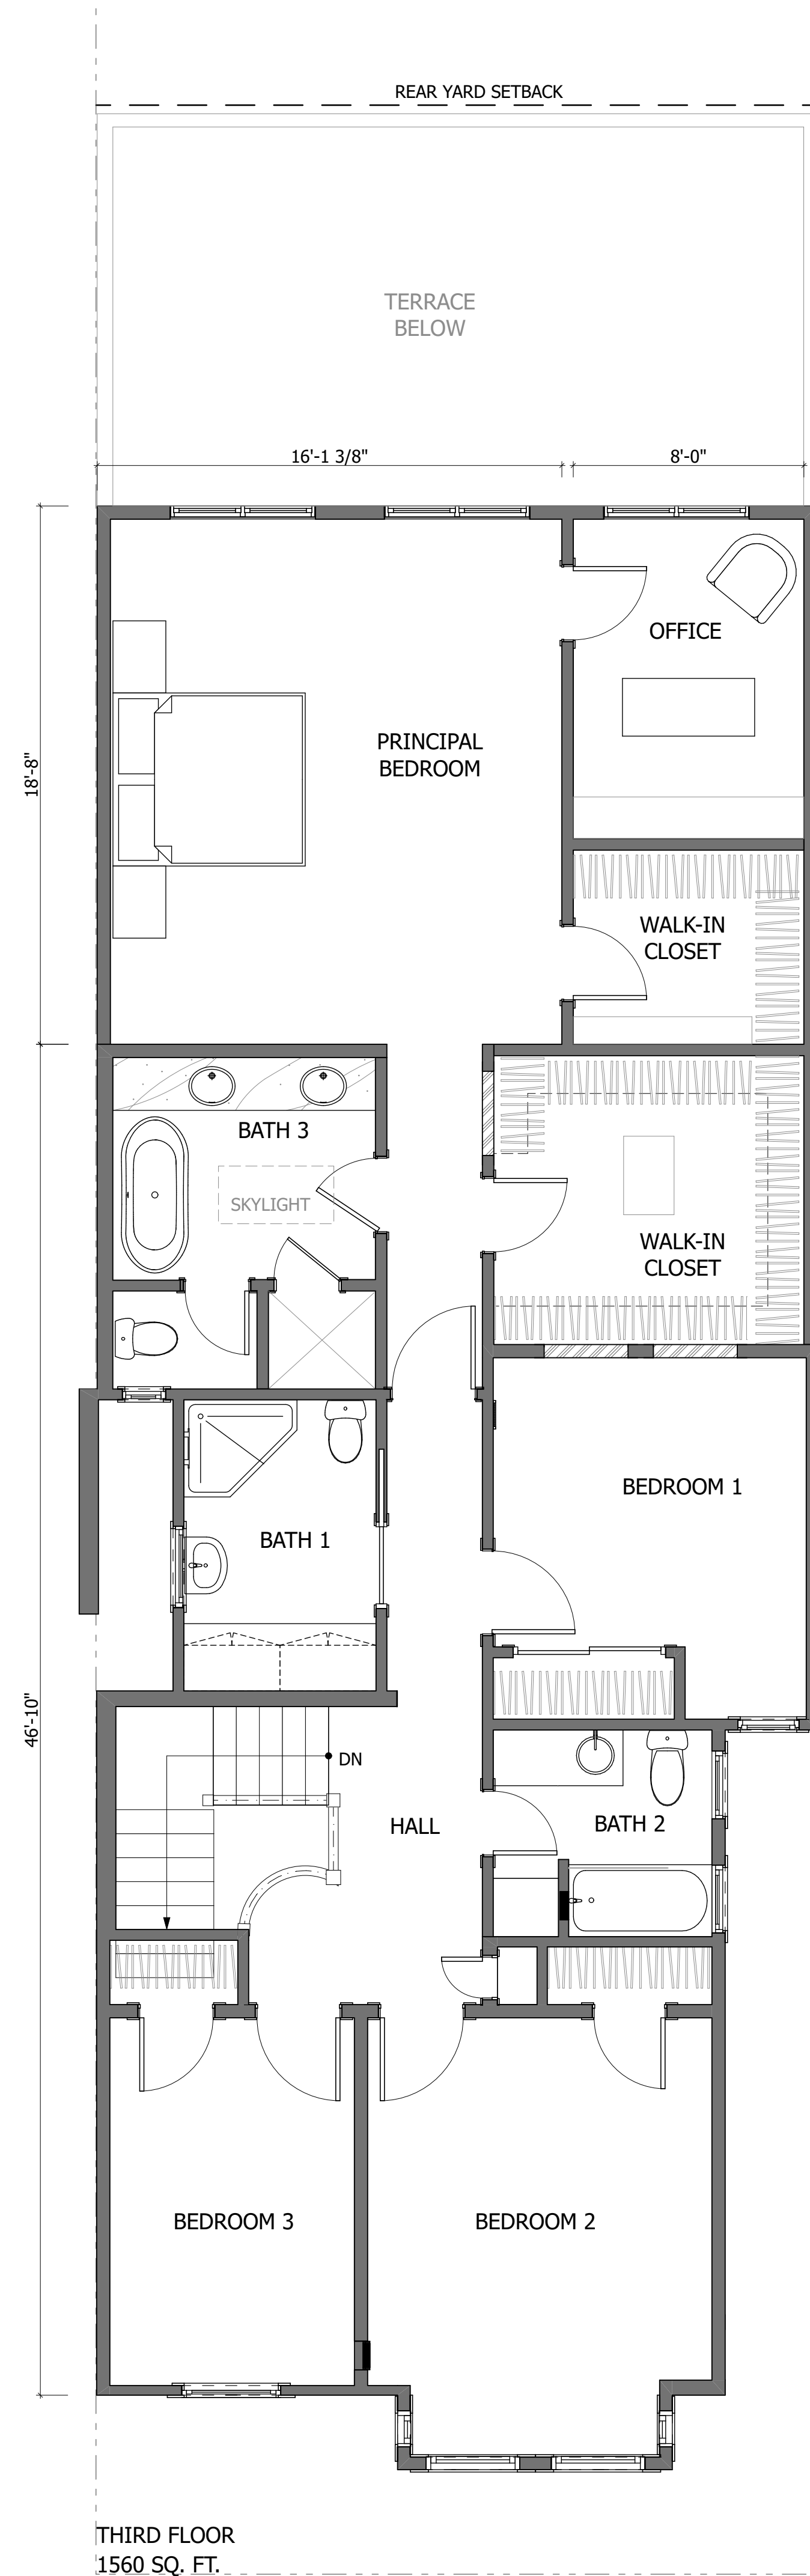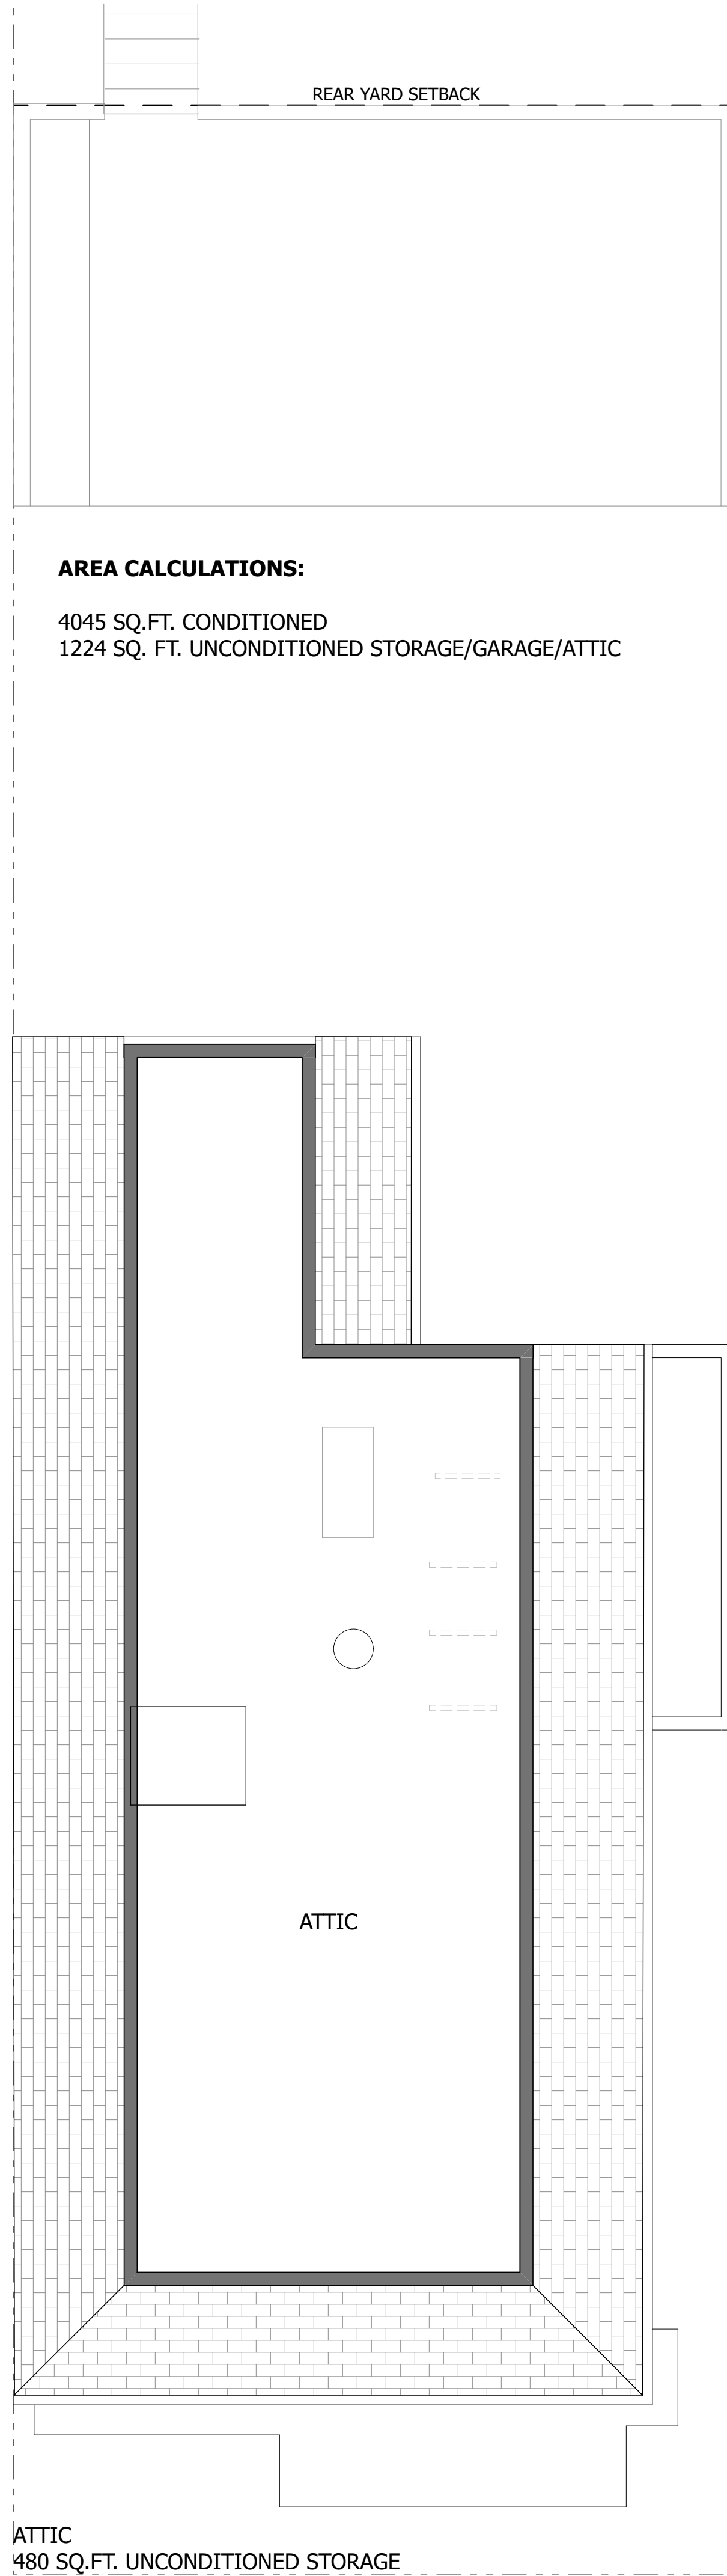


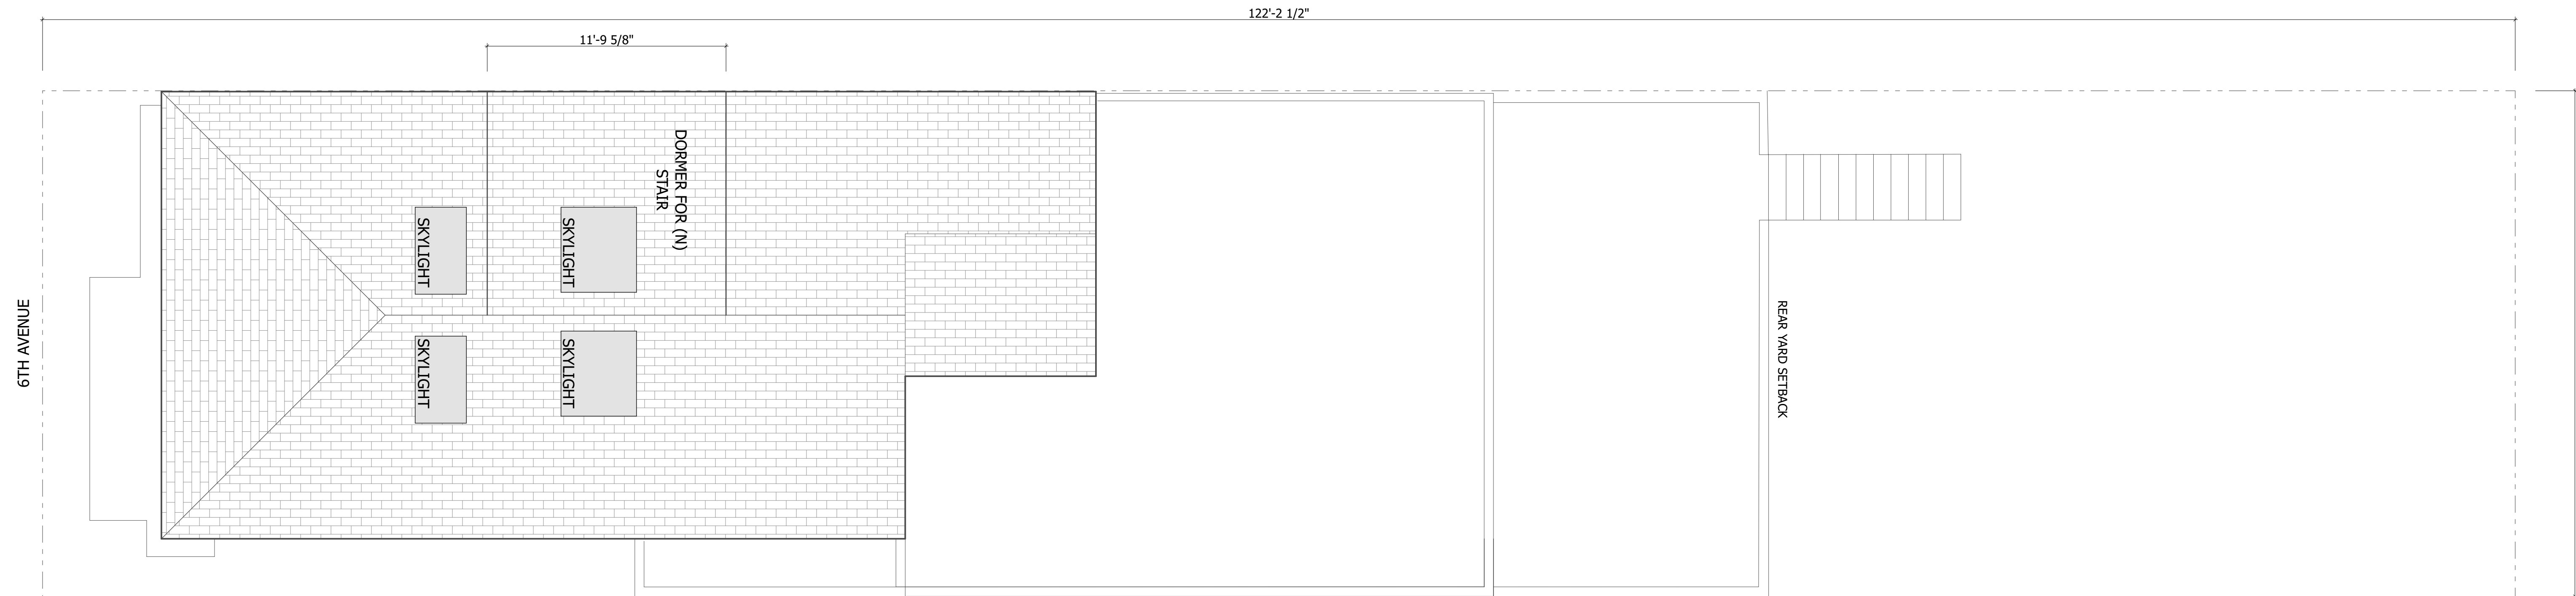

POTENTIAL SITE PLAN - w/ FOURTH FLOOR

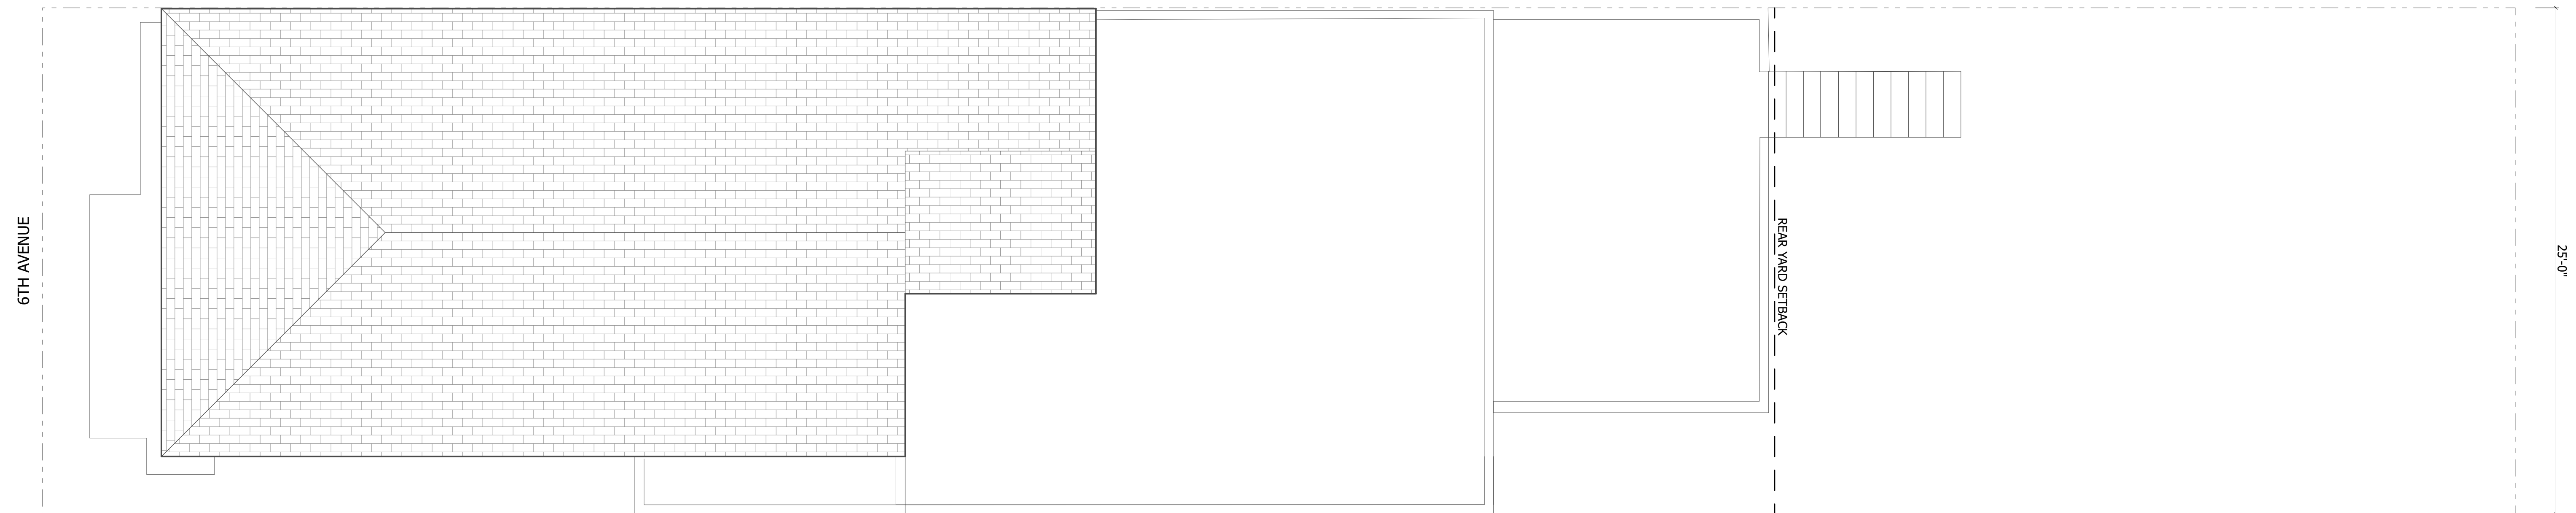

POTENTIAL SITE PLAN - w/ THREE STORIES PLUS ATTIC

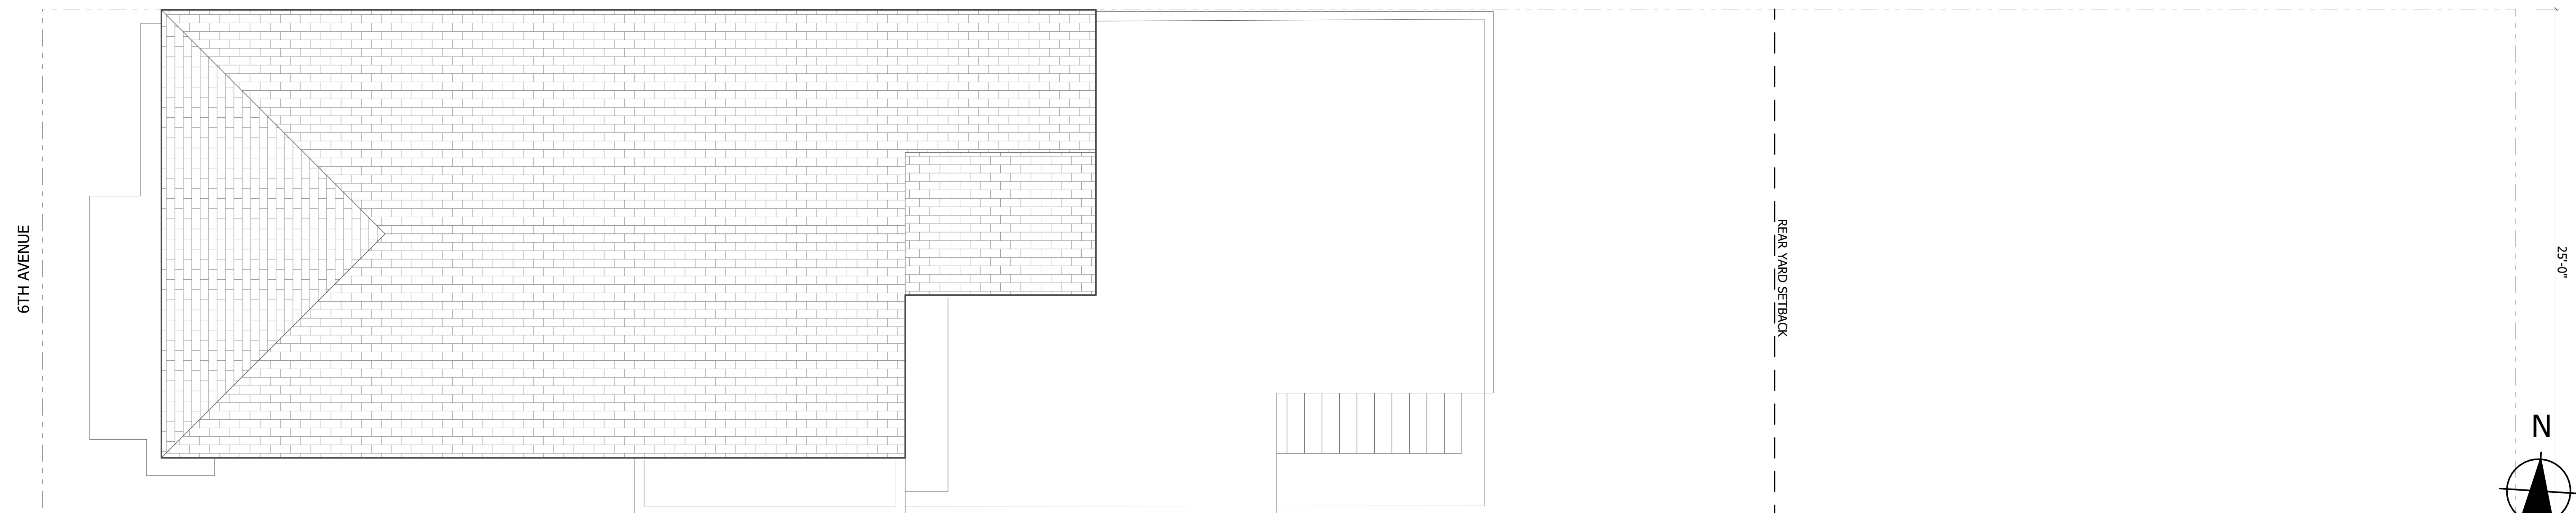

EXISTING SITE PLAN

